


GROUND FLOOR PLAN
AREA: 850.00 SQ.FT

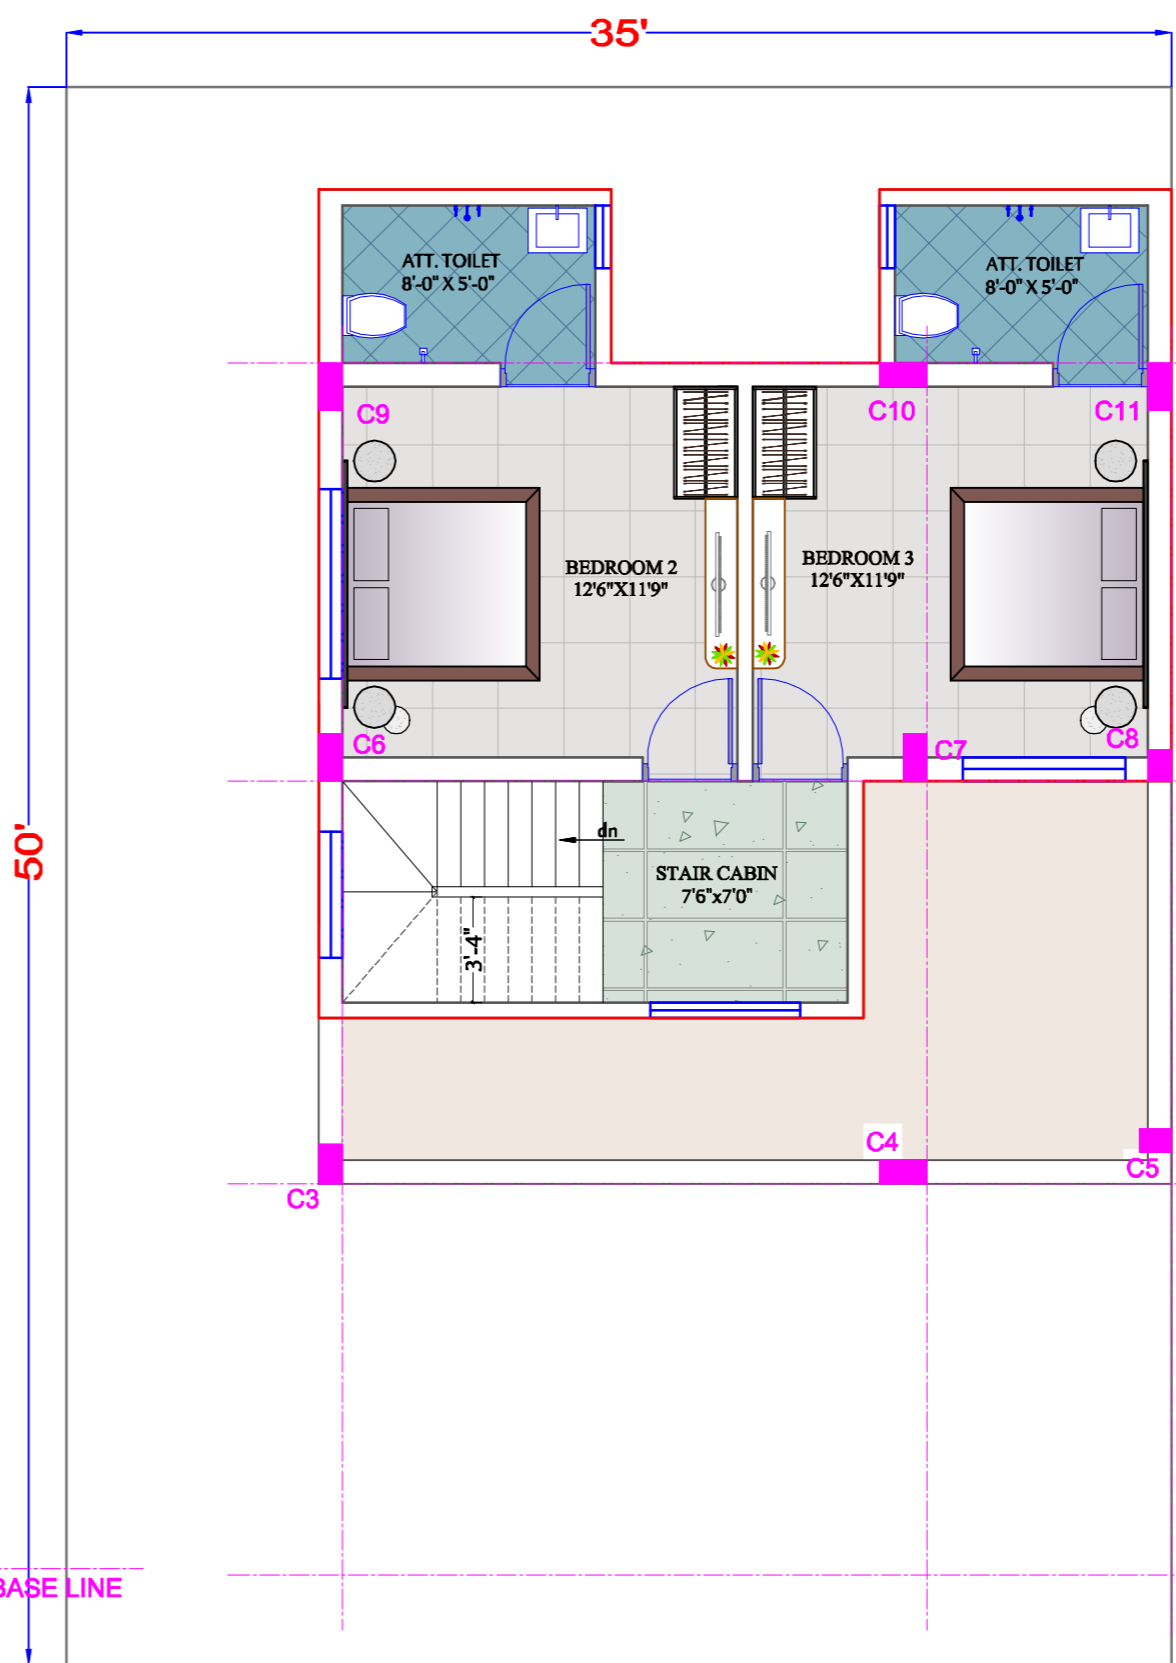

FIRST FLOOR PLAN
AREA: 588.00 SQ.FT

TOTAL AREA: 1438.00 SQ.FT

PROJECT:
SHREE ANANTBHAI

PROJECT DETAIL:
VILLA PLAN- 3 BHK

LOCATION:
NAVSARI.

TITLE:
PRESENTATION DRG

DRAWN BY: HETVI	CHECKED BY: AAKASH SIR
DATE: 25-04-2023	SCALE: N.T.S.

NOTES:
 *ALL DIMENSIONS ARE IN FOOT-INCH.
 *DRAWINGS SHALL NOT BE SCALED. ONLY WRITTEN DIMENSIONS SHALL BE READ.
 * THE CONTRACTOR IS TO BRING TO THE NOTICE OF THE ARCHITECT.
 * ANY CHANGES ON THE SITE WILL BE DONE AFTER PRIOR NOTICE.
 * THIS DRAWING WILL NOT BE REPRODUCED, COPIED, LOANED, EXHIBITED NOR USED EXPECT FOR ITS PURPOSE WITHOUT ARCHITECT PERMISSION.

SCHEMATICS
 ARCHITECTURE | INTERIOR DESIGN | LANDSCAPE
AAKASH KINARIWALA
 CONTACT : +91 98 98 88 41 88 OFFICE: +91 82 38 88 41 88

ADDRESS : N-6, K.N. PARK SOCIETY, OPP.ASHOKA PAVILLION, NEAR KAPADIA HEALTH CLUB, BHATAR ROAD, SURAT - 395017.
EMAIL: office@shreehomemakers.com

**3 BHK VILLA PLAN
OPTION 1**