




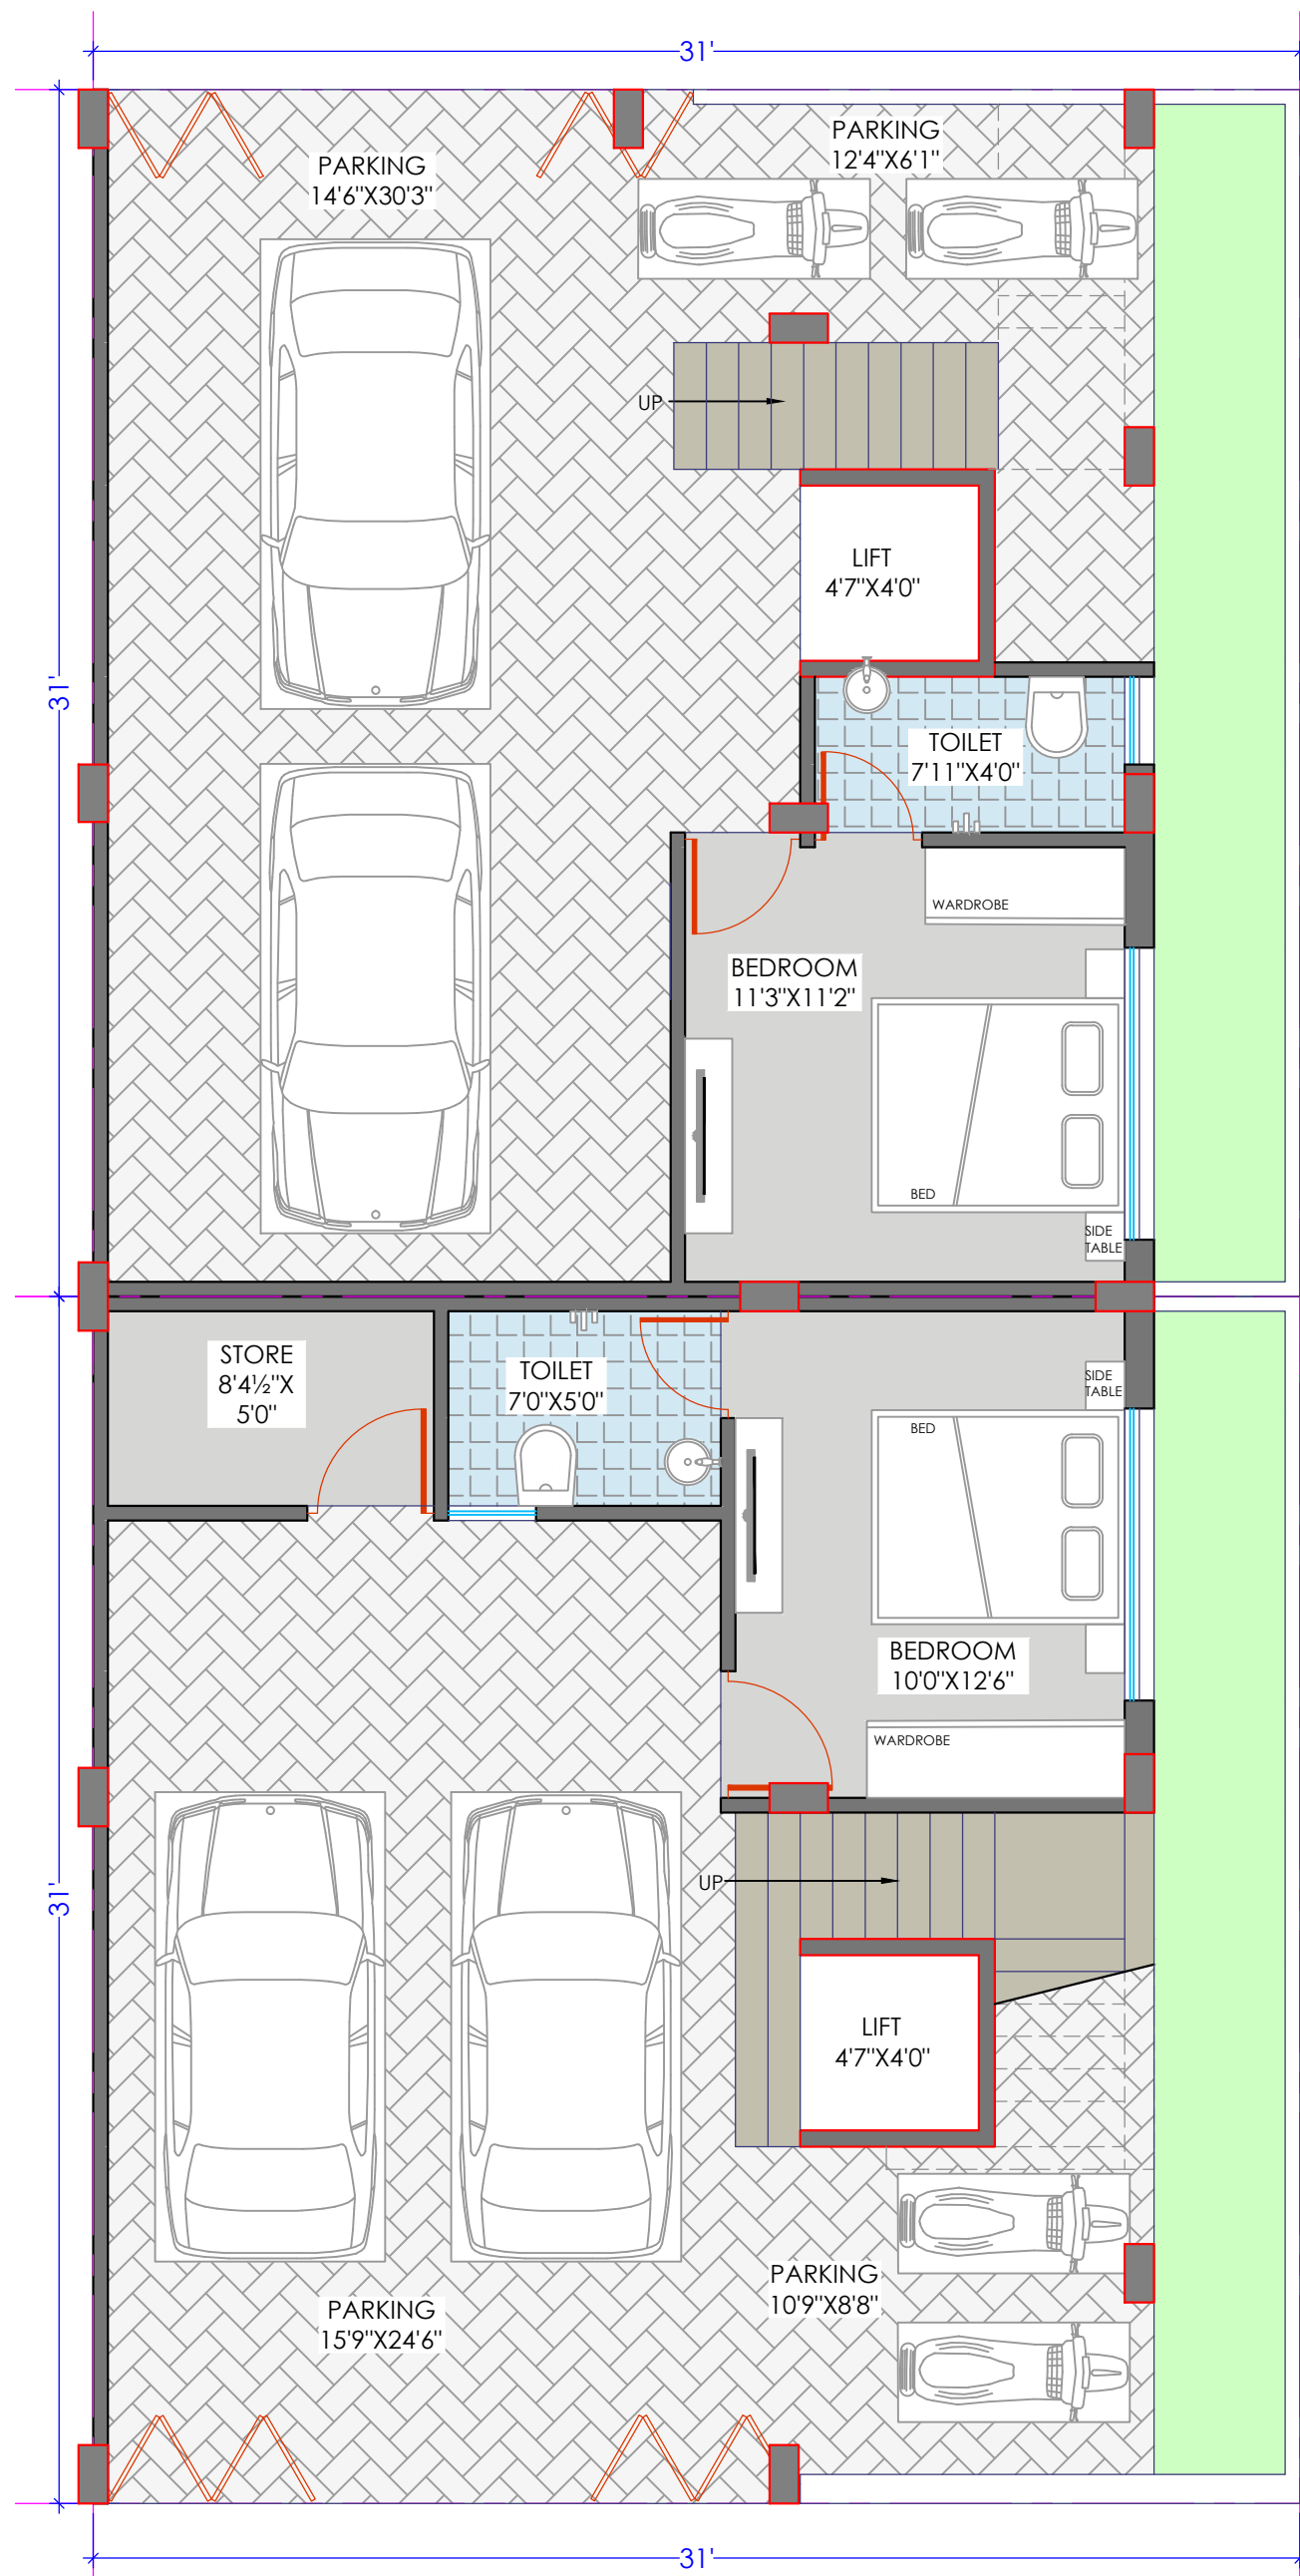


GROUND FLOOR PLAN

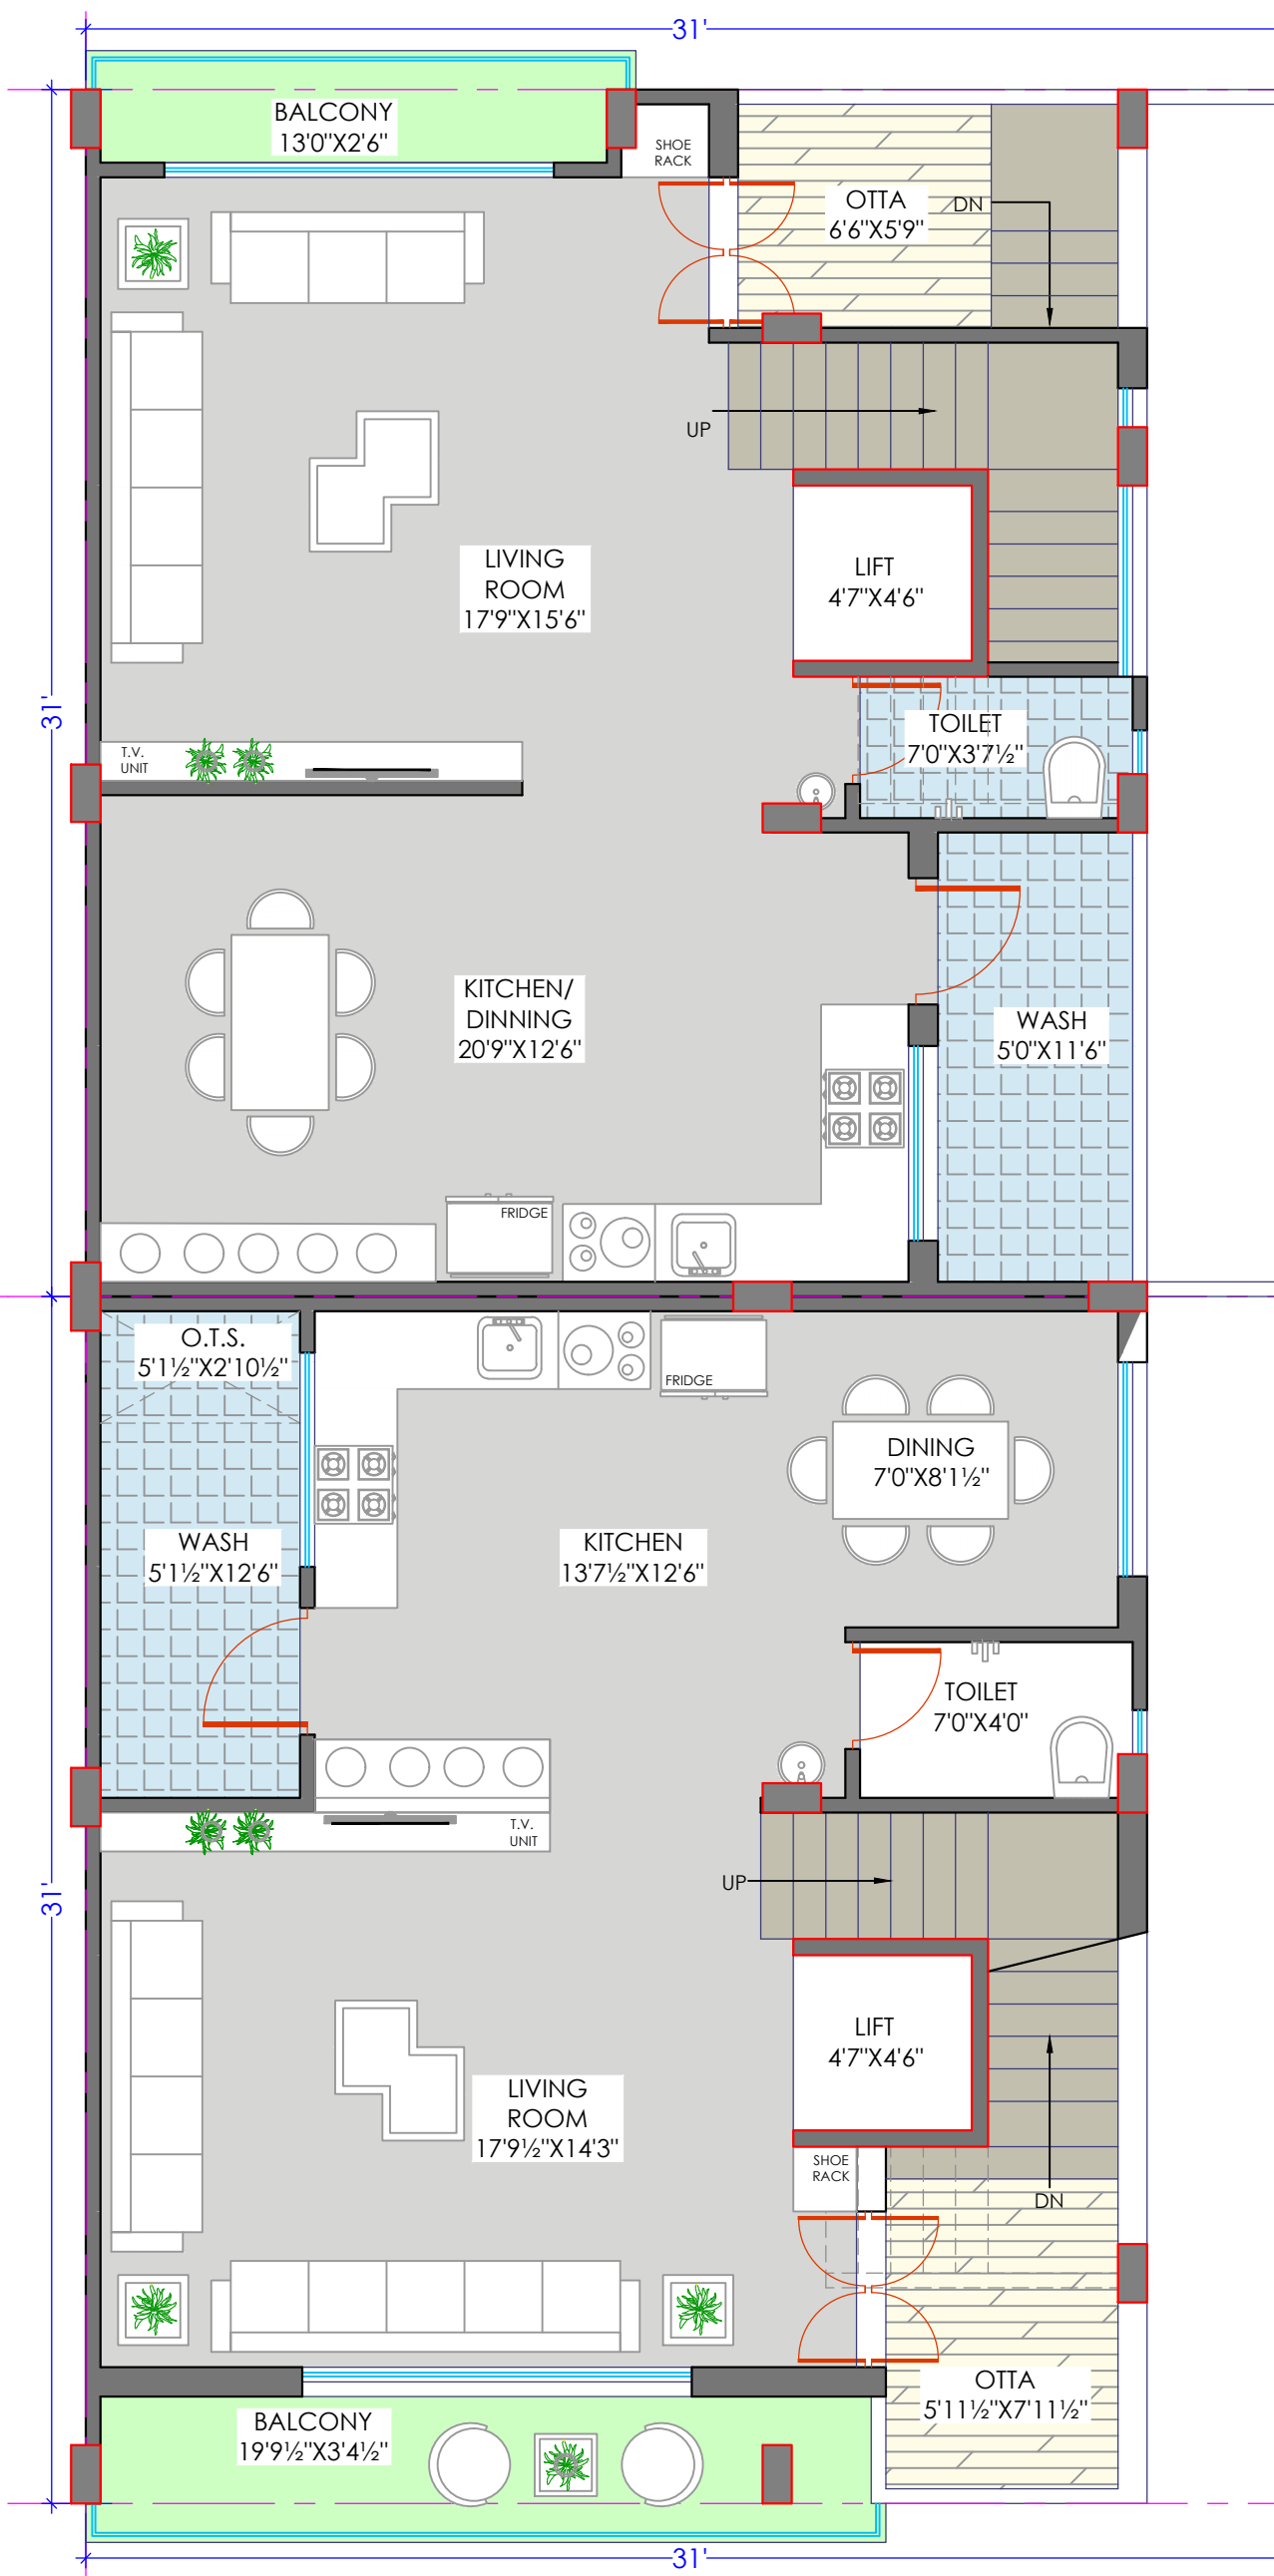

FIRST FLOOR PLAN

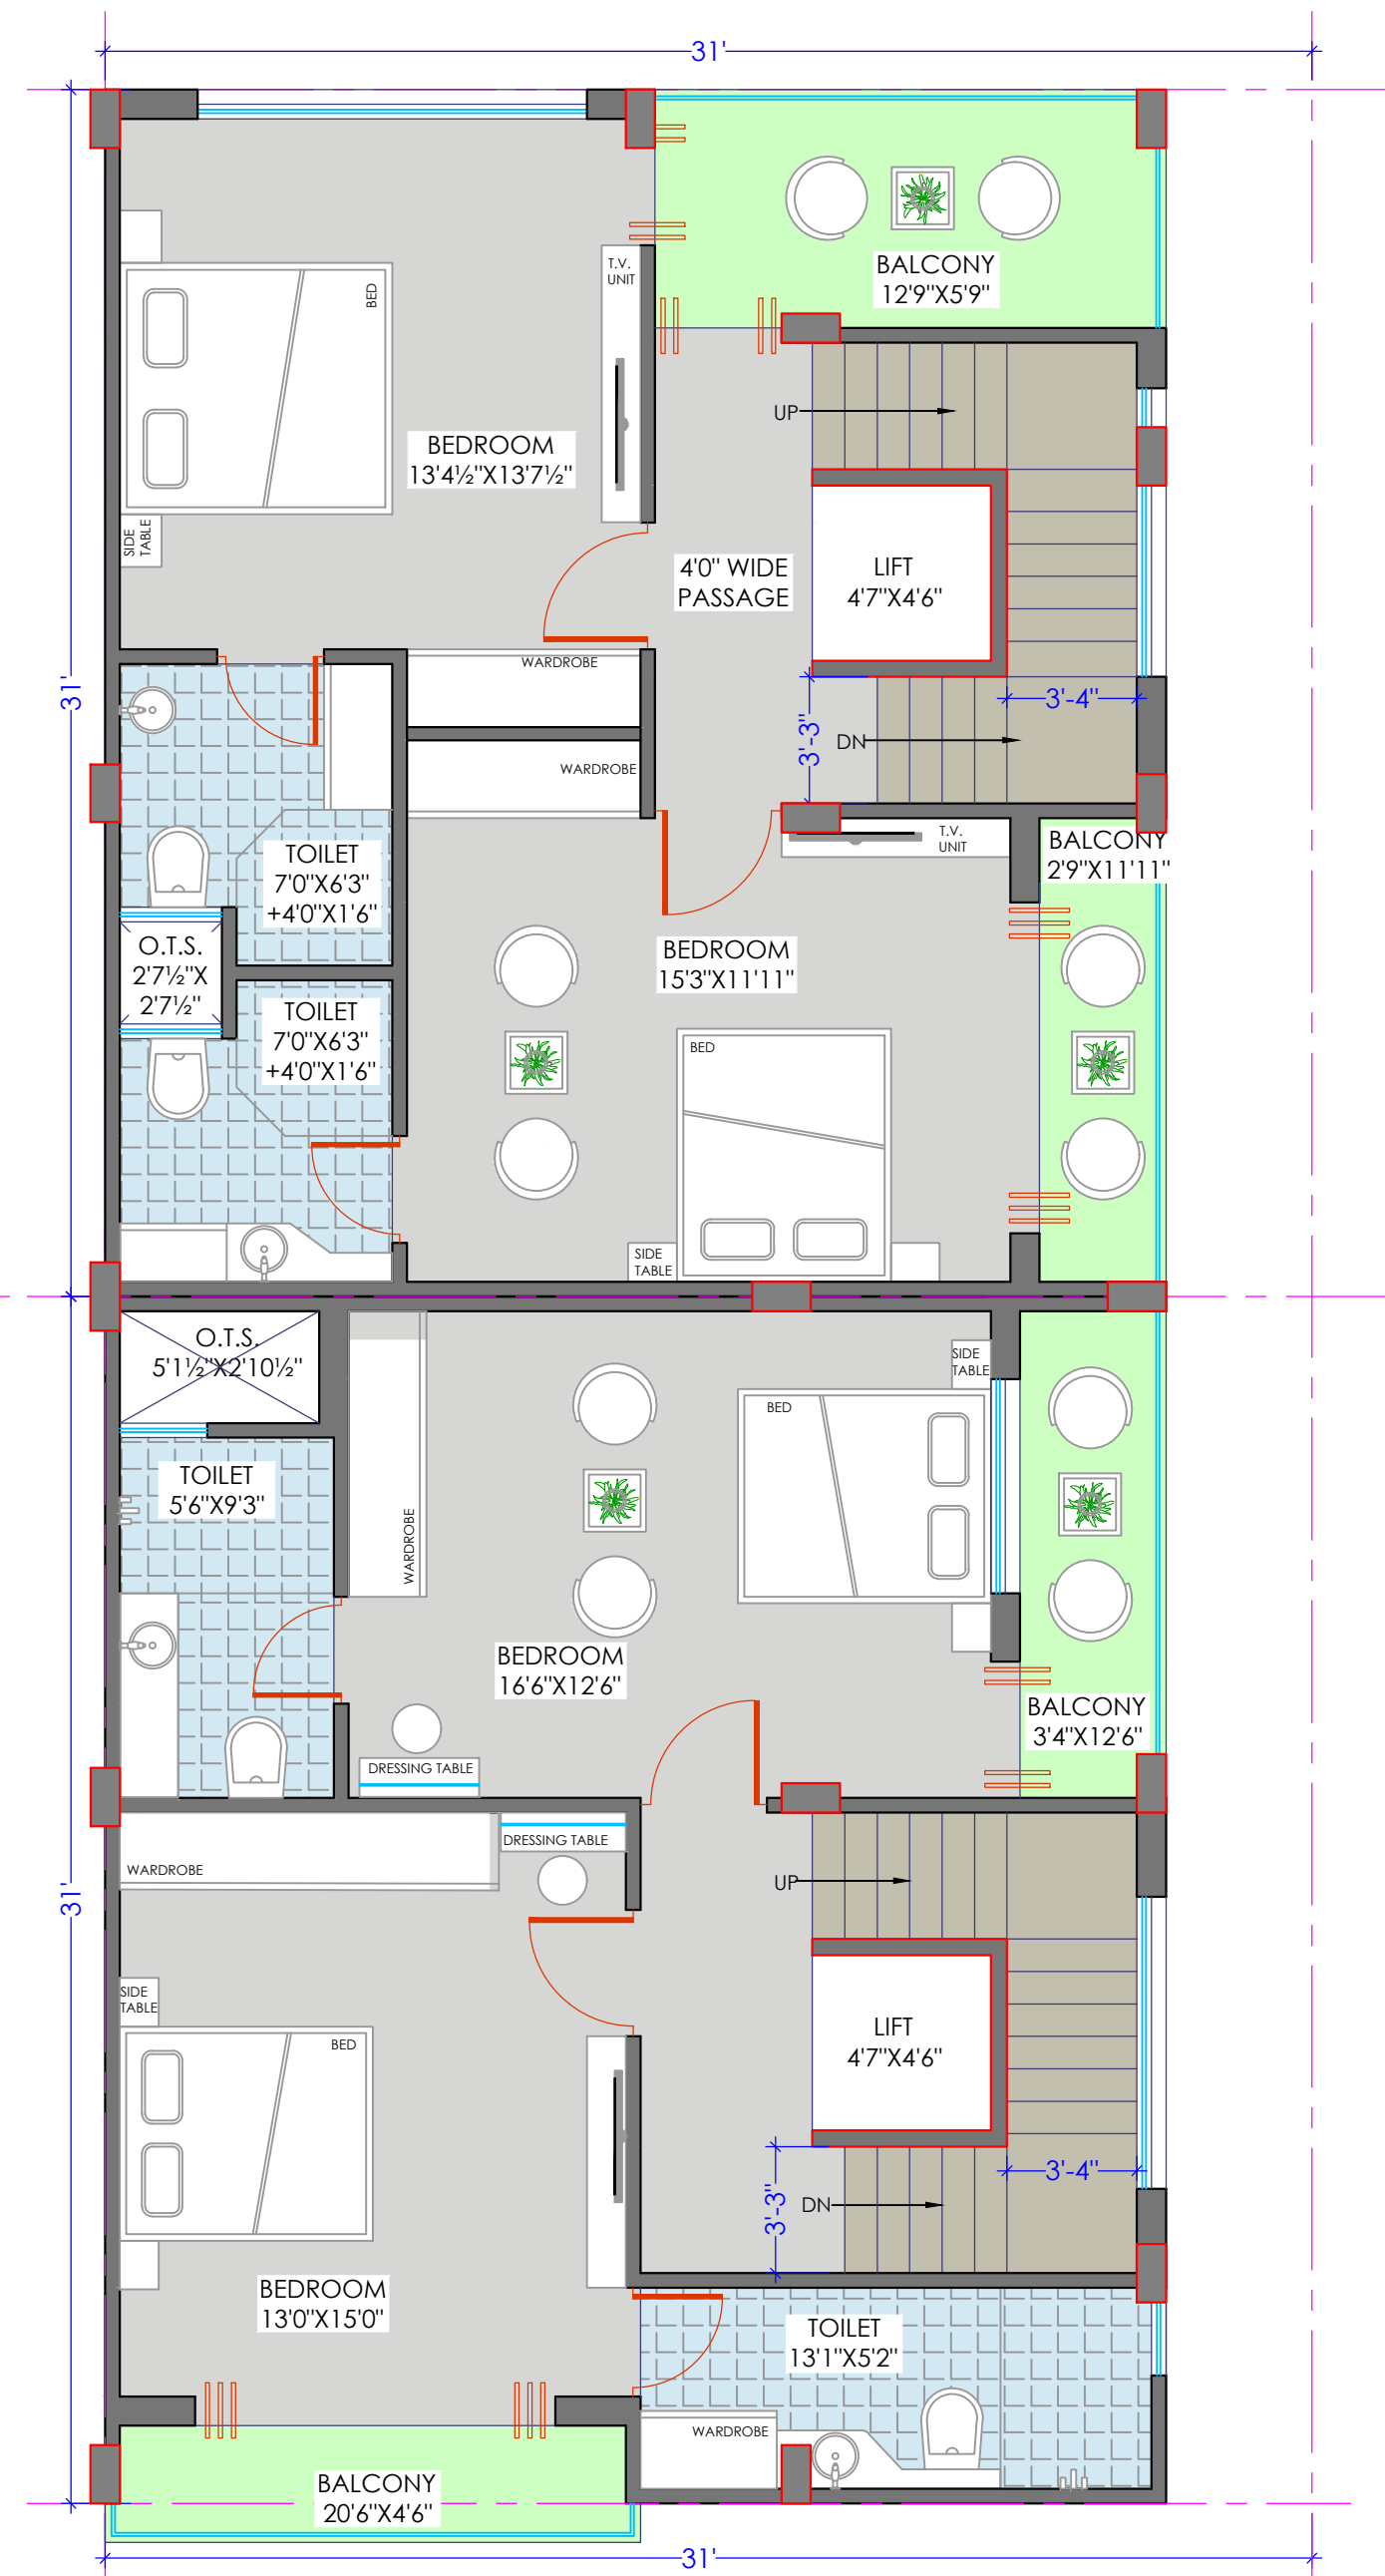

2ND & 3RD FLOOR PLAN

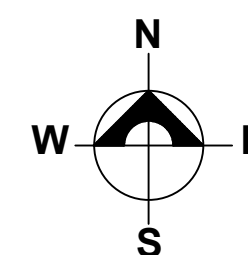

PROJECT	DRG. TITLE
RESIDENCE	FLOOR PLAN

KEYUR ZAVERI
REAL ESTATE
 "Your Home Search Partner"