



GROUND FLOOR PLAN

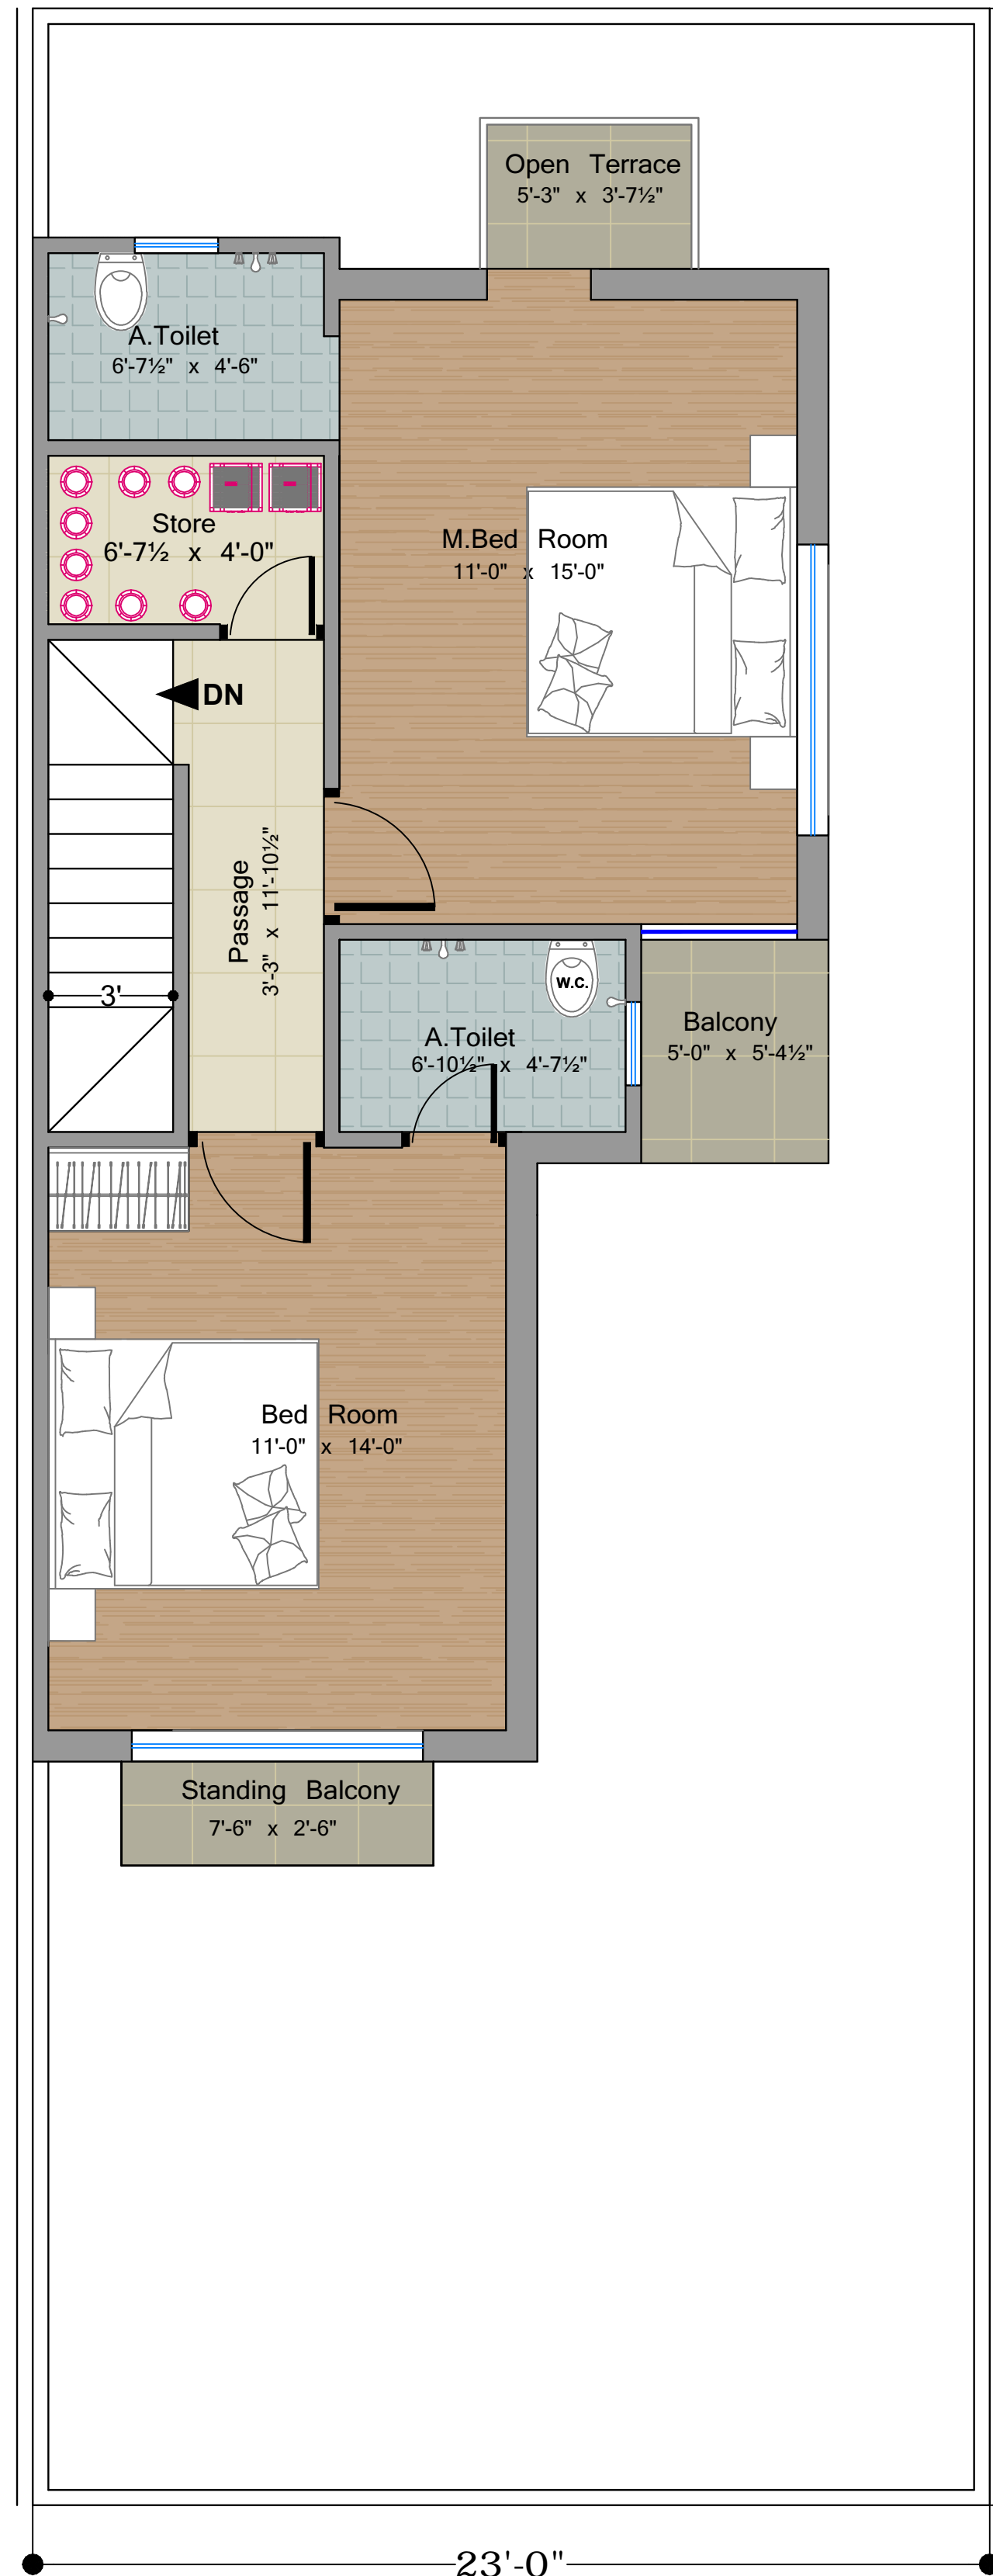

FIRST FLOOR PLAN

PROJECT NAME AND ADDRESS
Proposed Green-20 Bungalows Plan @ Jafrabad, Olpad

TITLE		CHK BY : Abhishek
Ground + 1st Floor Plan		DWG BY : Abhishek
OPT. - 6		ISSUED
NO.	REVISION	DATE : - 05/ 02 / 2023
		FILE :-

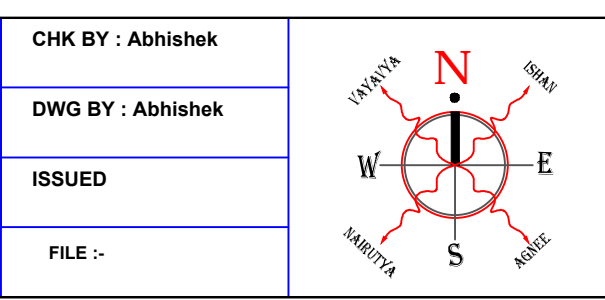

ABHISHEK
 Architect & Engineer
 E-mail : mrabhishekshekhadiya@gmail.com