



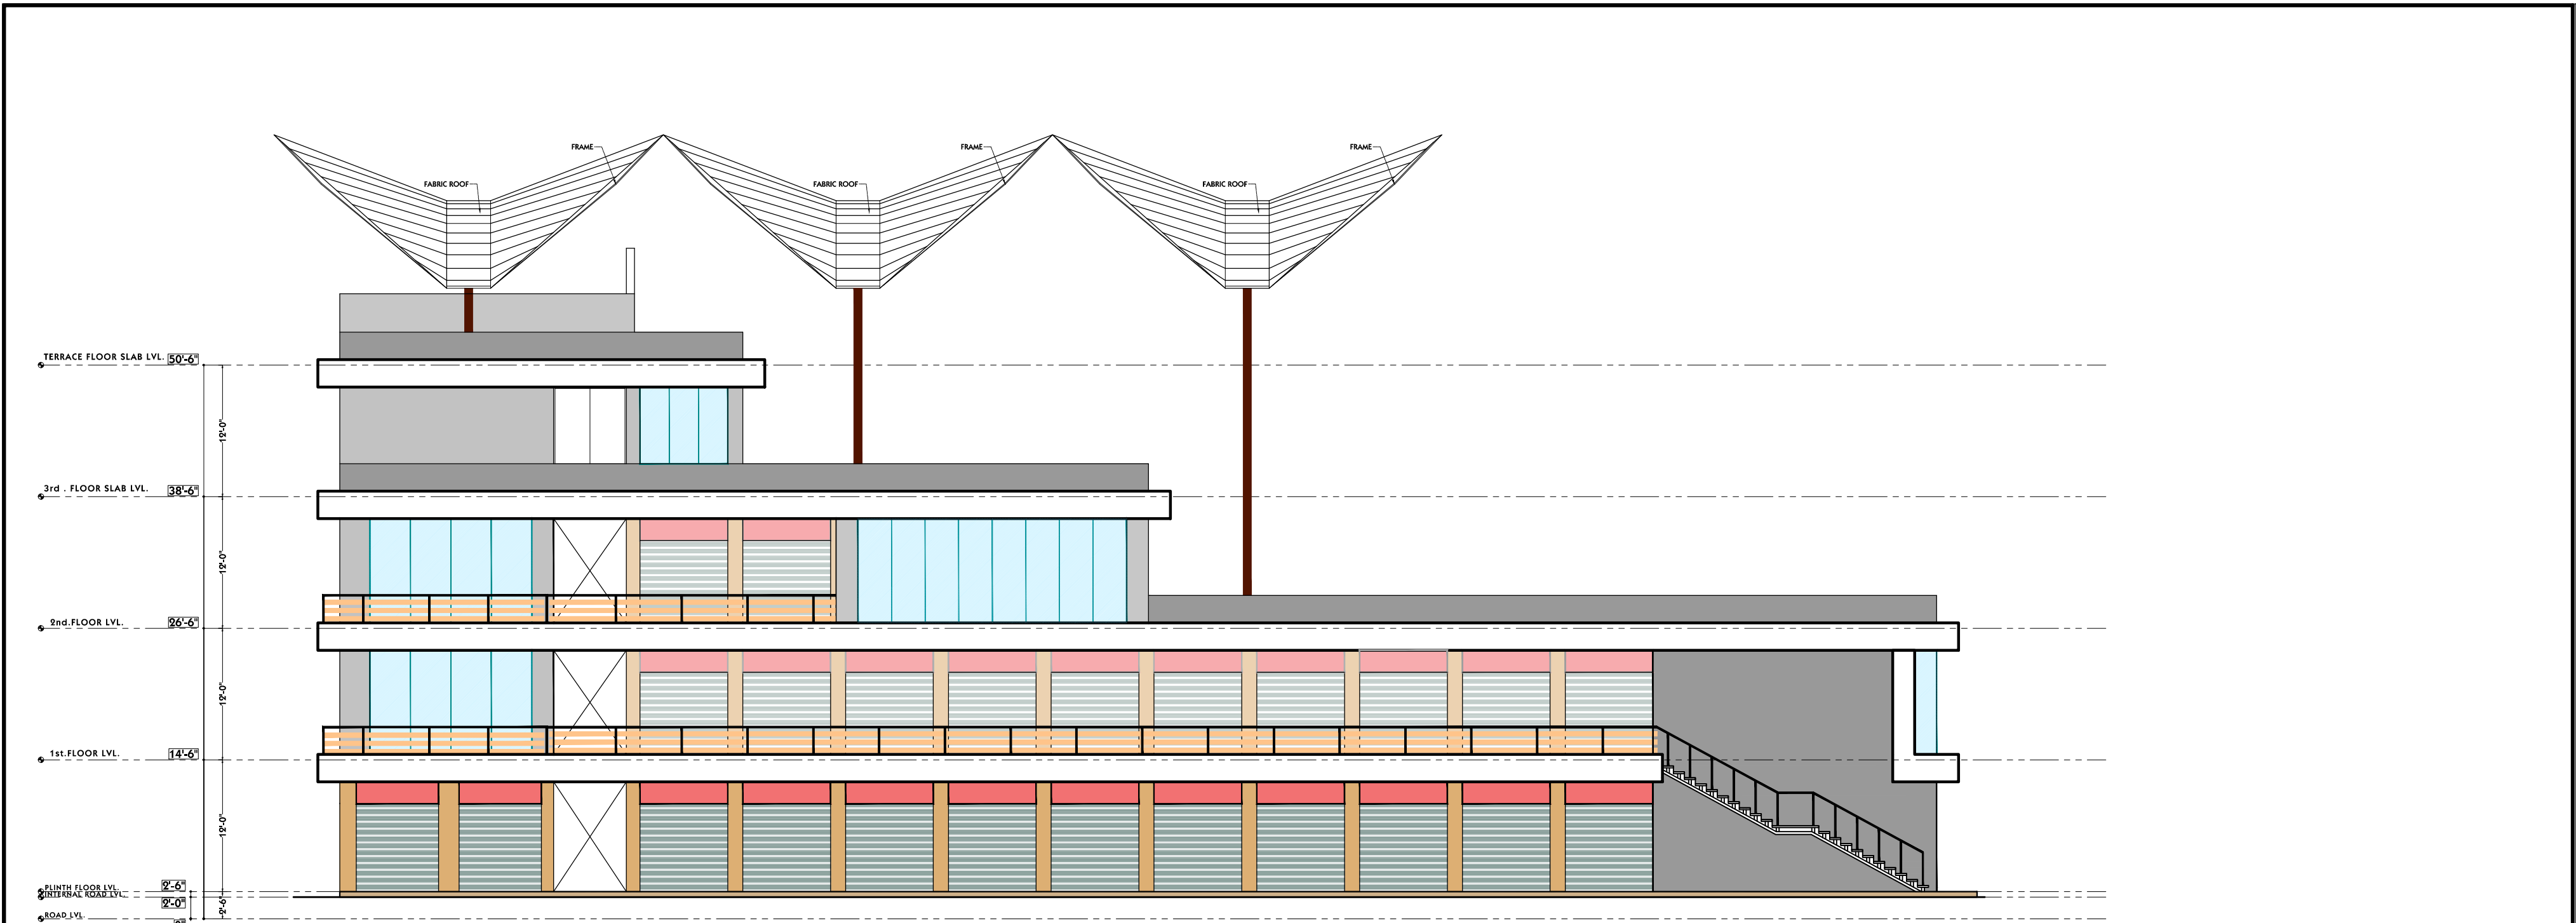

WEST SIDE ELEVATION

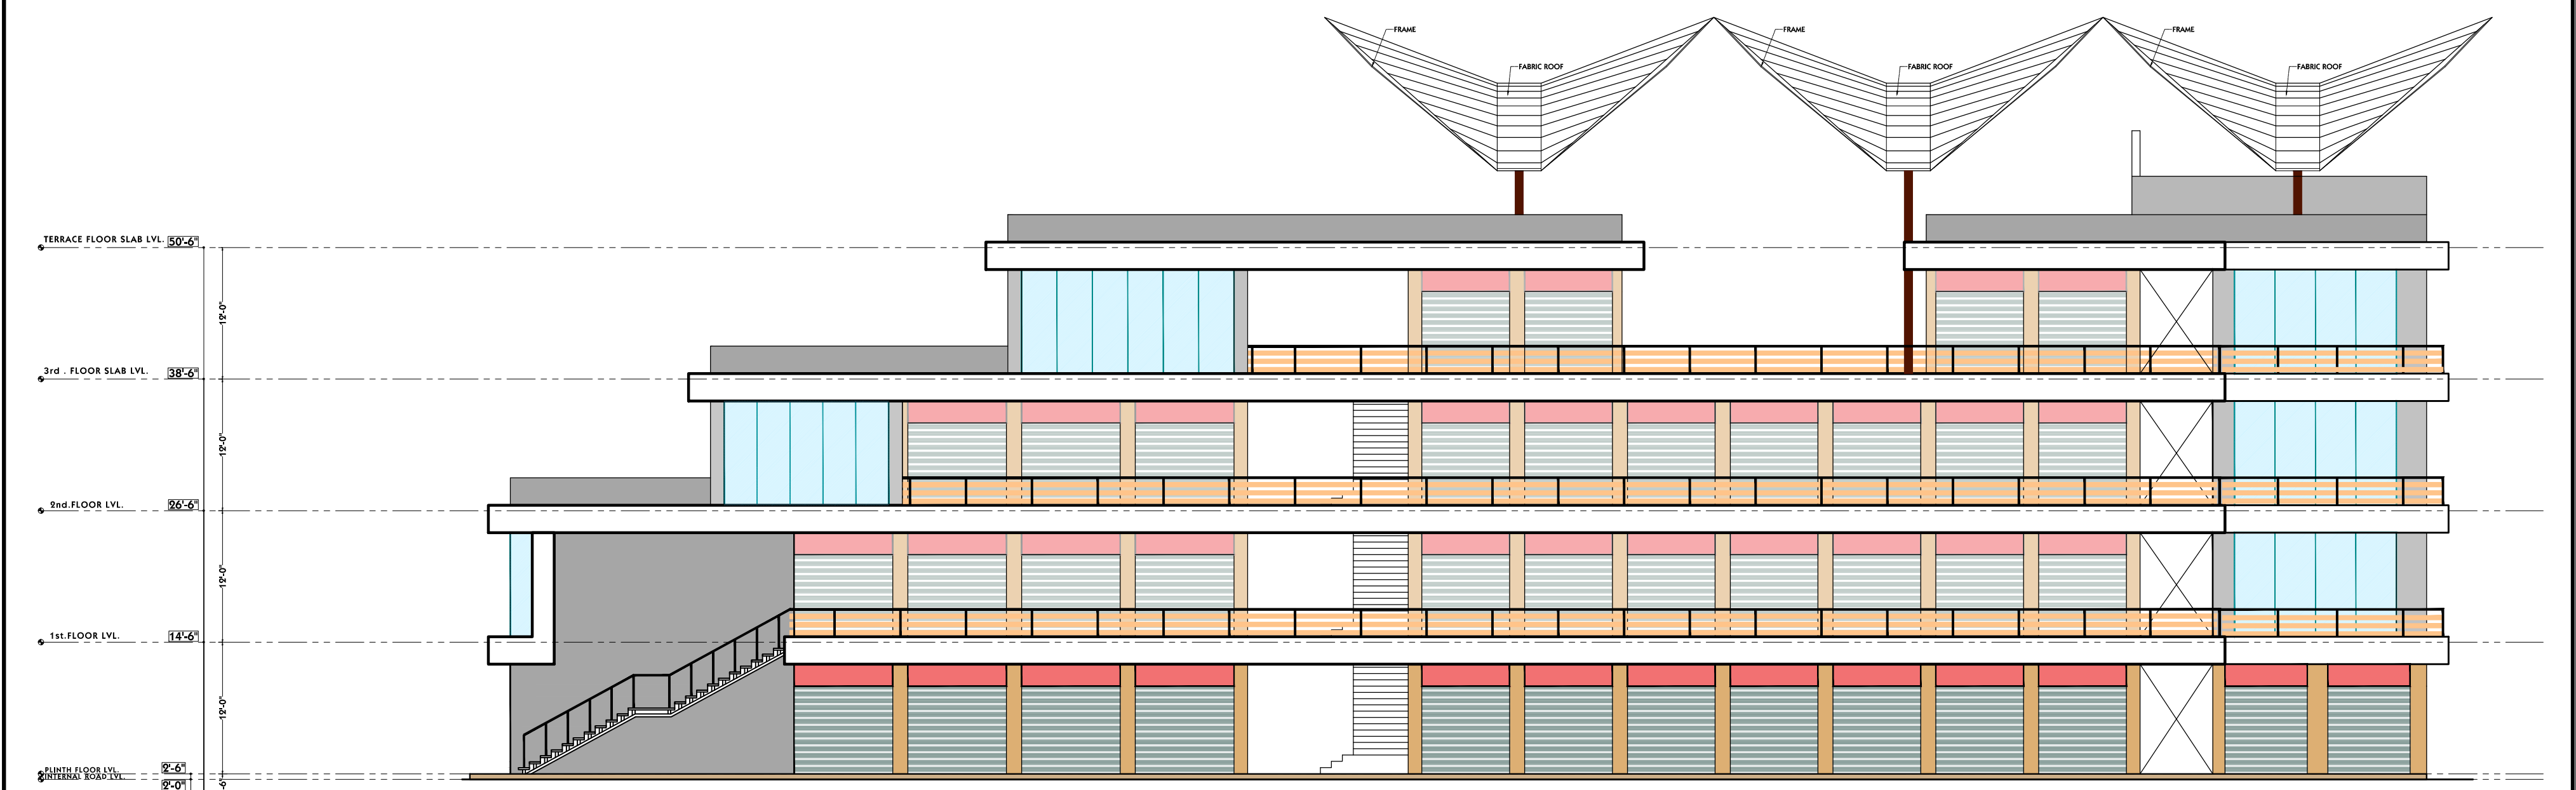

EAST SIDE ELEVATION

ELEVATION

CLINT.-	
JOB. NO	: 2021/
DATE	: July 14, 2023
PLOT DATE	: 7/6/23
DRG. NO	:
PATHS	: D:\yogesh Ambaliya\2022\jafabad.olpad (MANOJBHAI)\CON-7 (final-06.07.2023).DWG





ARRAY
DESIGN SERVICES

SURESH SAKARIYA
B.ARCH MCA AIIA AIID

201, YOGESWAR COMPLEX, HAZIRA ROAD, ADAJAN, SURAT
PHONE- (0261) 2734008, (M) 98795 44008,
EMAIL-array_design2007@yahoo.co.in, web: www.arraydesign.in