



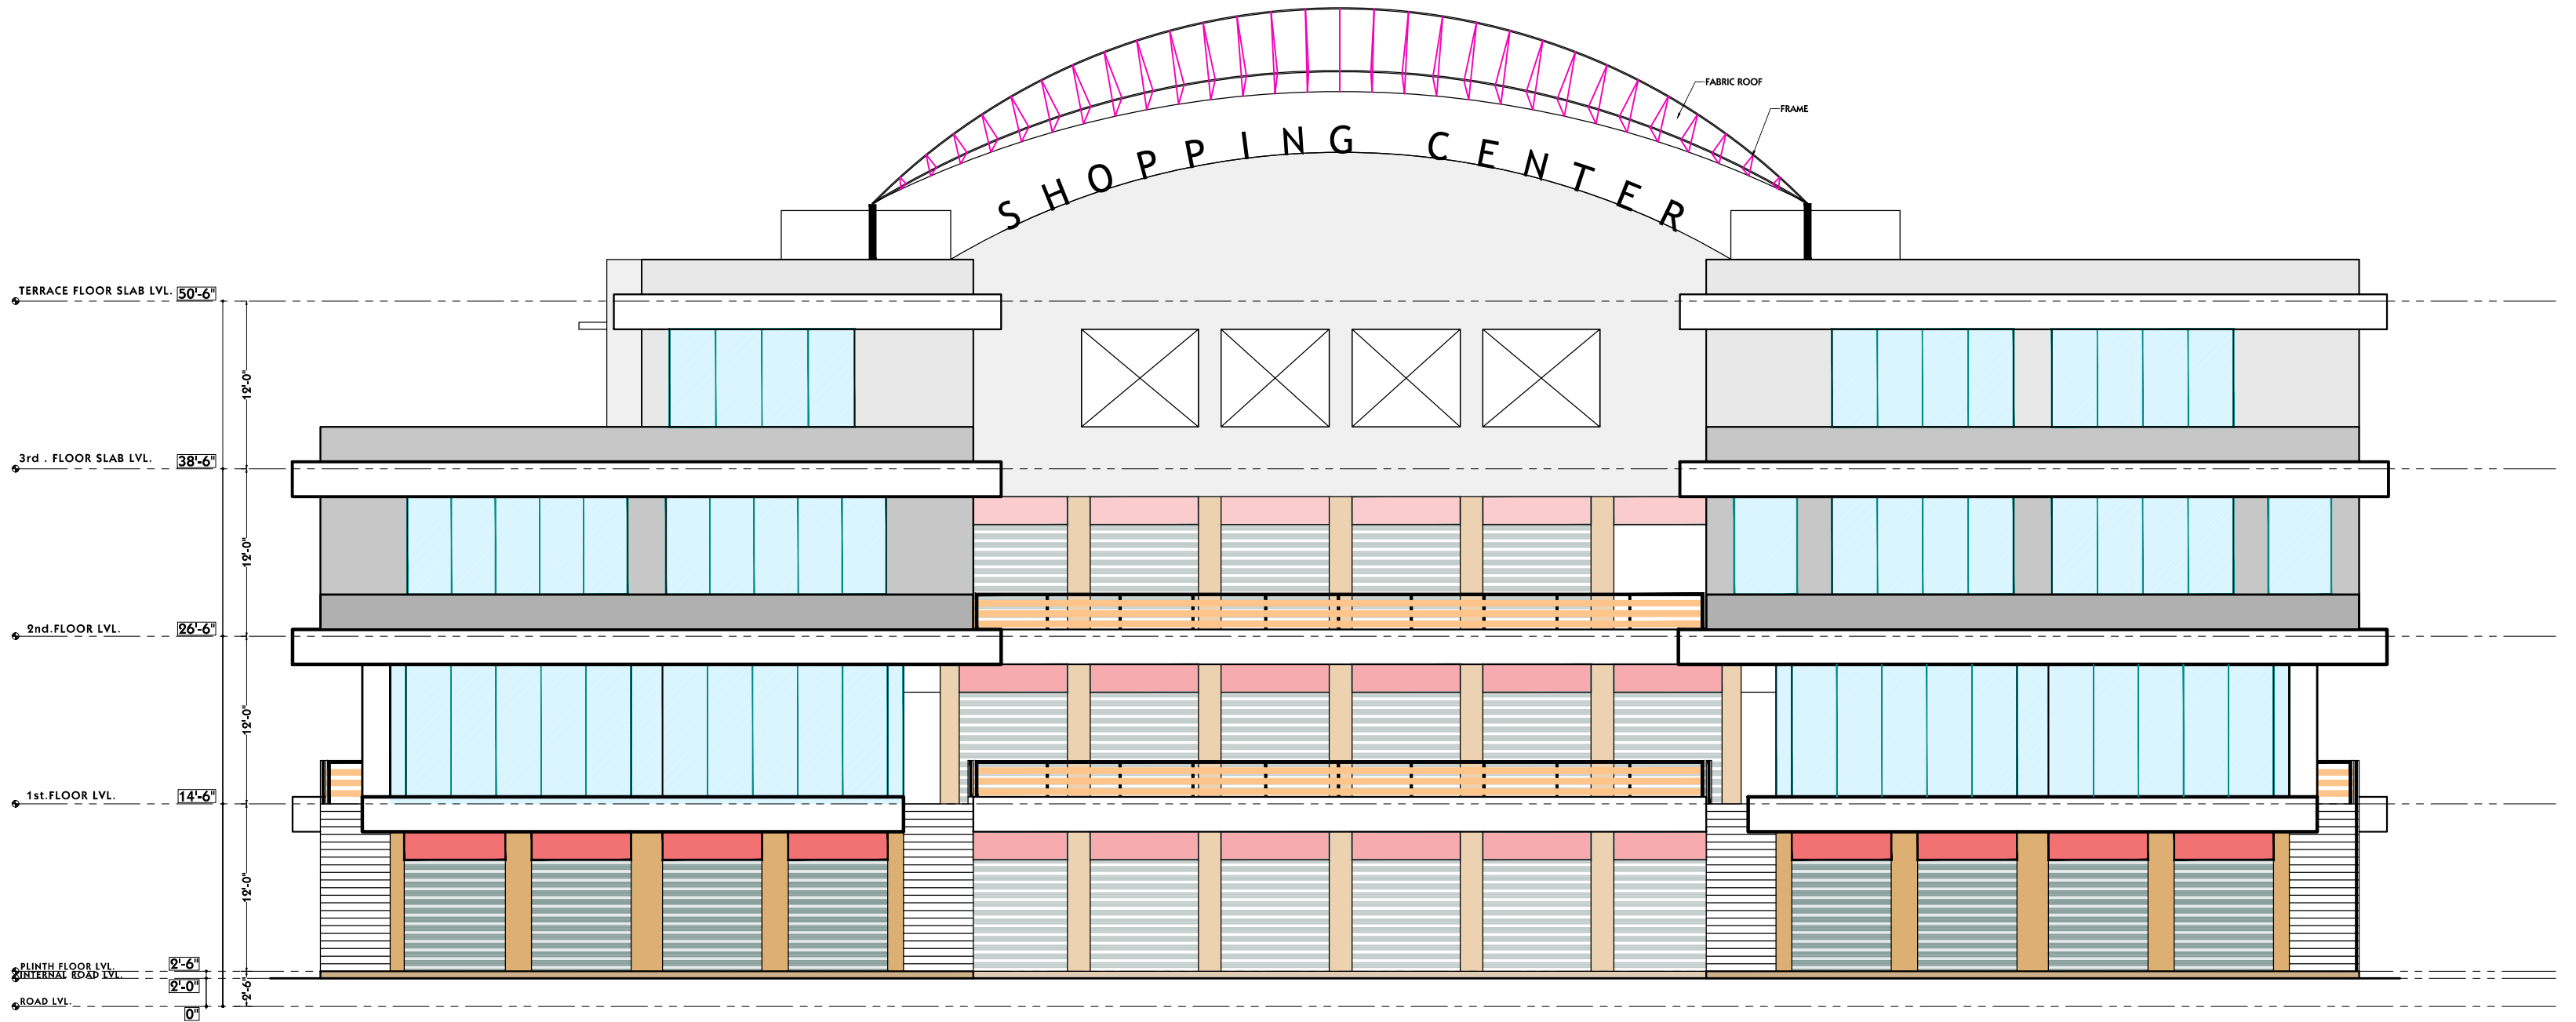

SOUTH SIDE ELEVATION

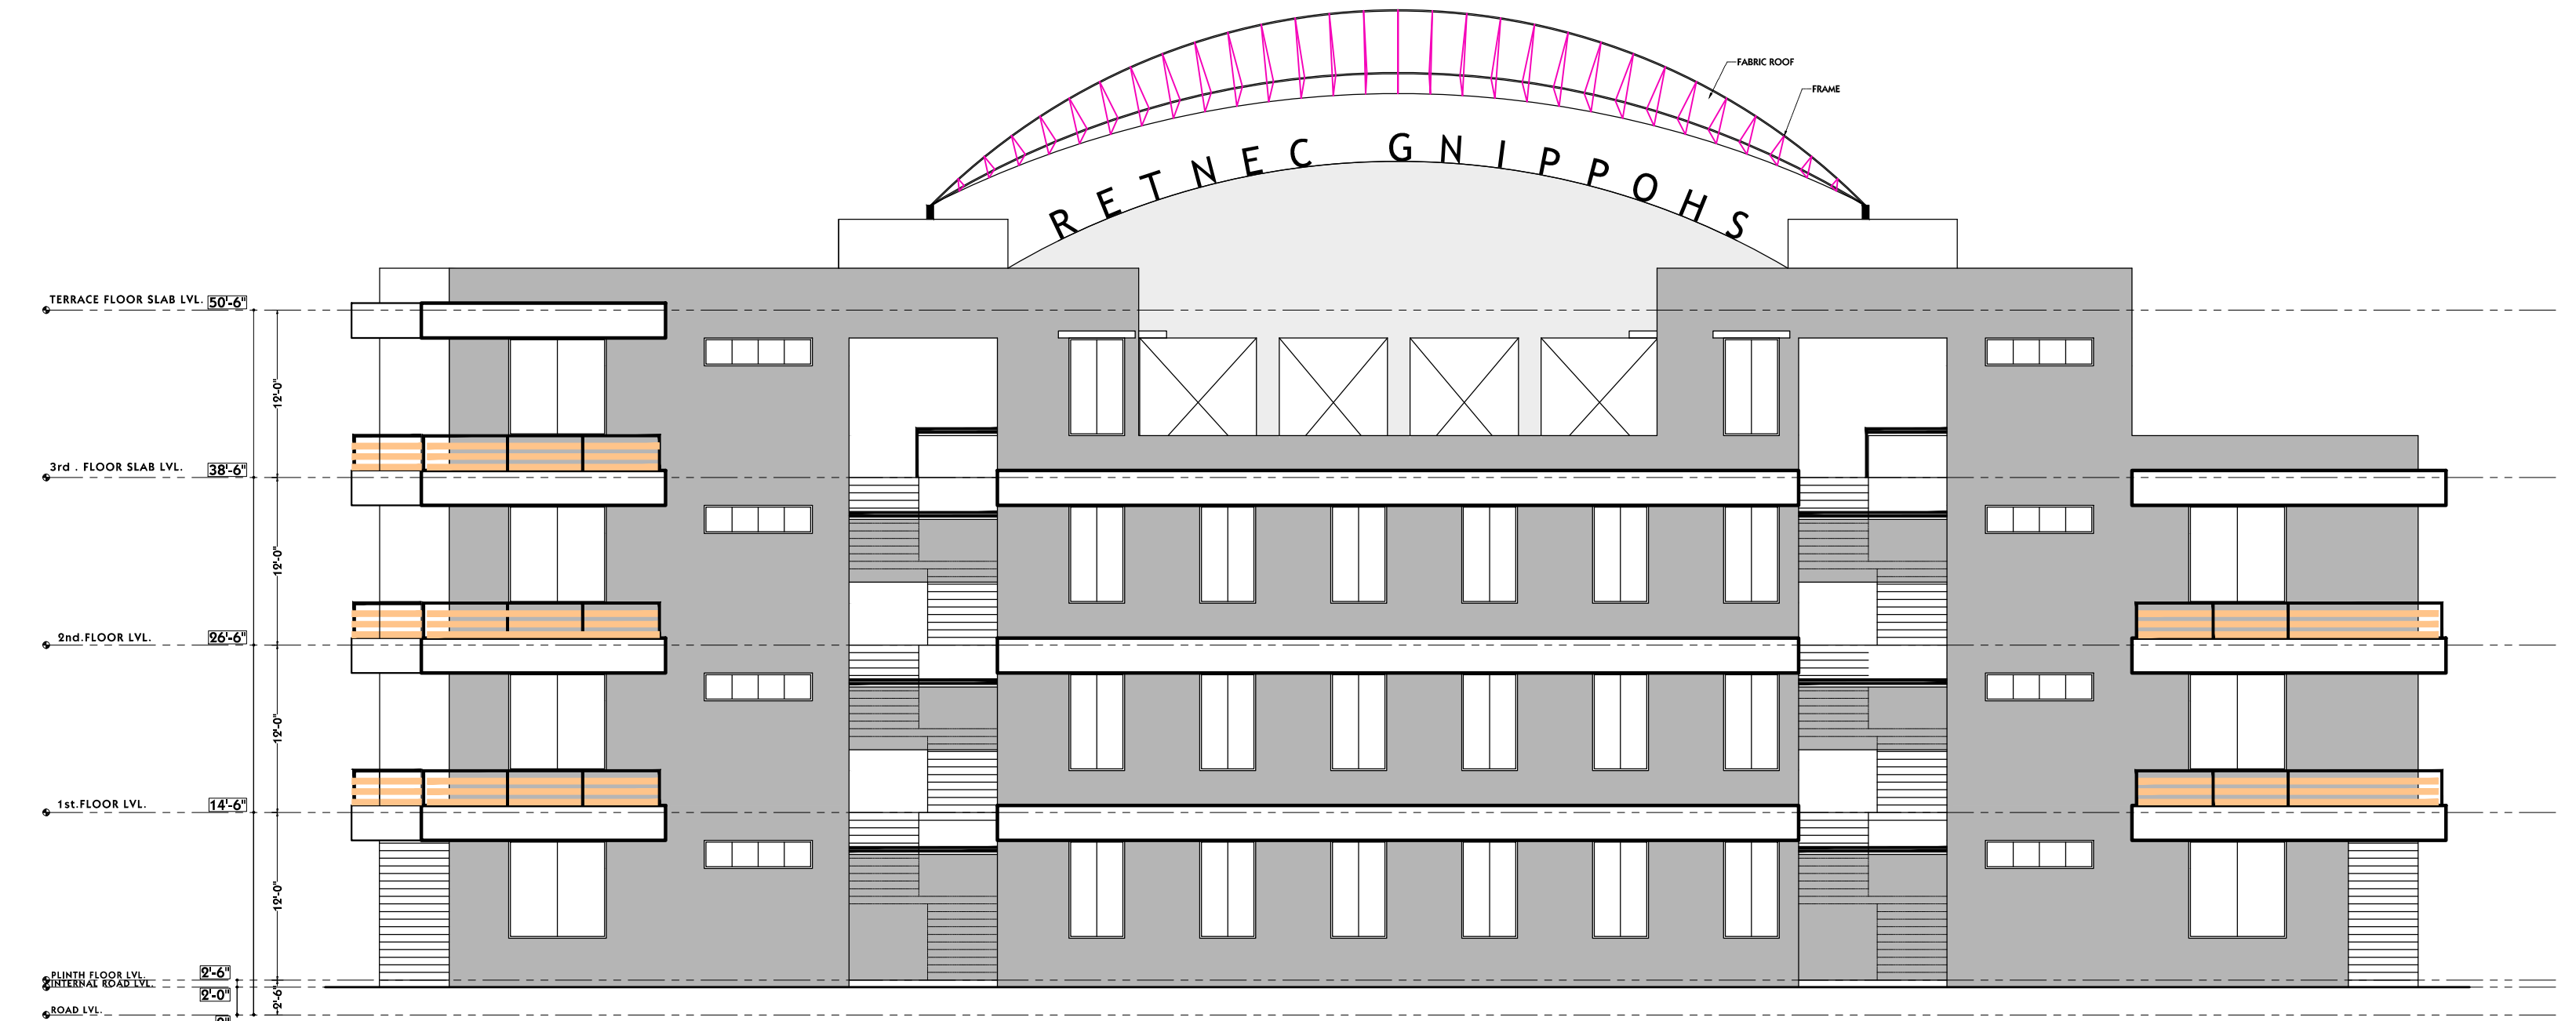

NORTH SIDE ELEVATION

ELEVATION

CLINT.-				SURESH SAKARIYA B.ARCH MCA AIIA AIID
JOB. NO : 2021/	SCALE : 1:129.42			
DATE : July 14, 2023	DRN. BY : RAVI			
PLOT DATE : 7/6/23	CHECK. BY :			
DRG. NO :				
PATHS. :D:\yogesh Ambaliya\2022\jafabad,olpad (MANOJBHAI)\CON-7 (final-06,07,2023).DWG		KEY PLAN	201, YOGESWAR COMLEX,HAZIRA ROAD,ADAJAN, SURAT PHONE- (O261) 2734008, (M) 98795 44008, EMAIL- array_design2007@yahoo.co.in , web: www.arraydesign.in	