




A Project By

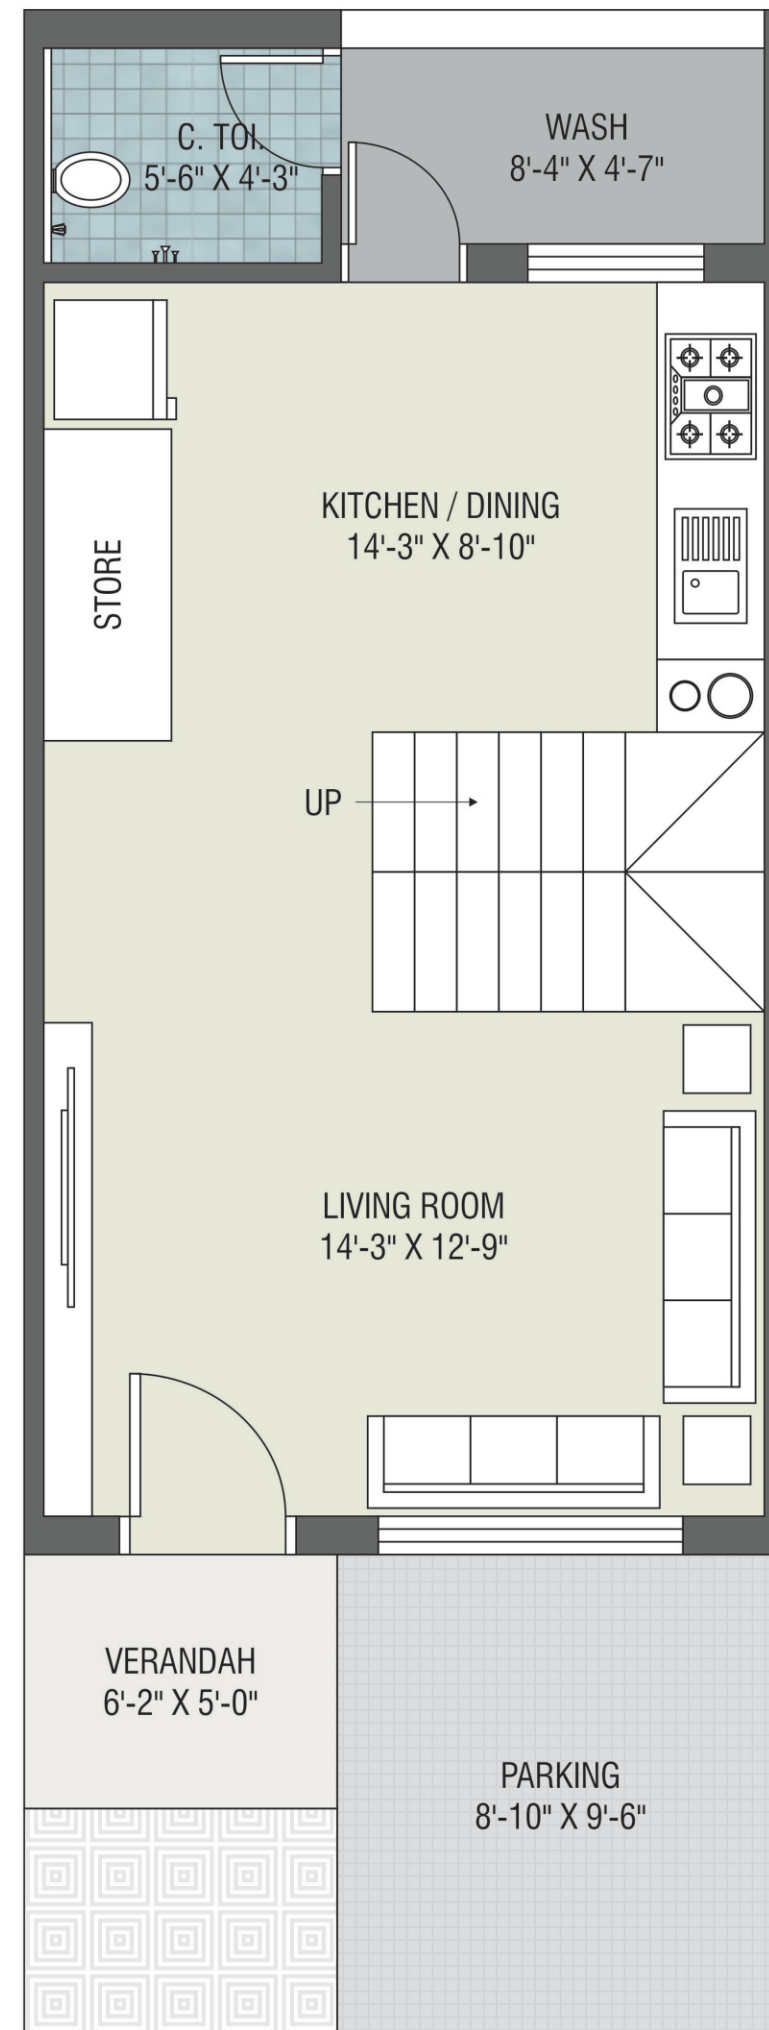


GROUND FLOOR

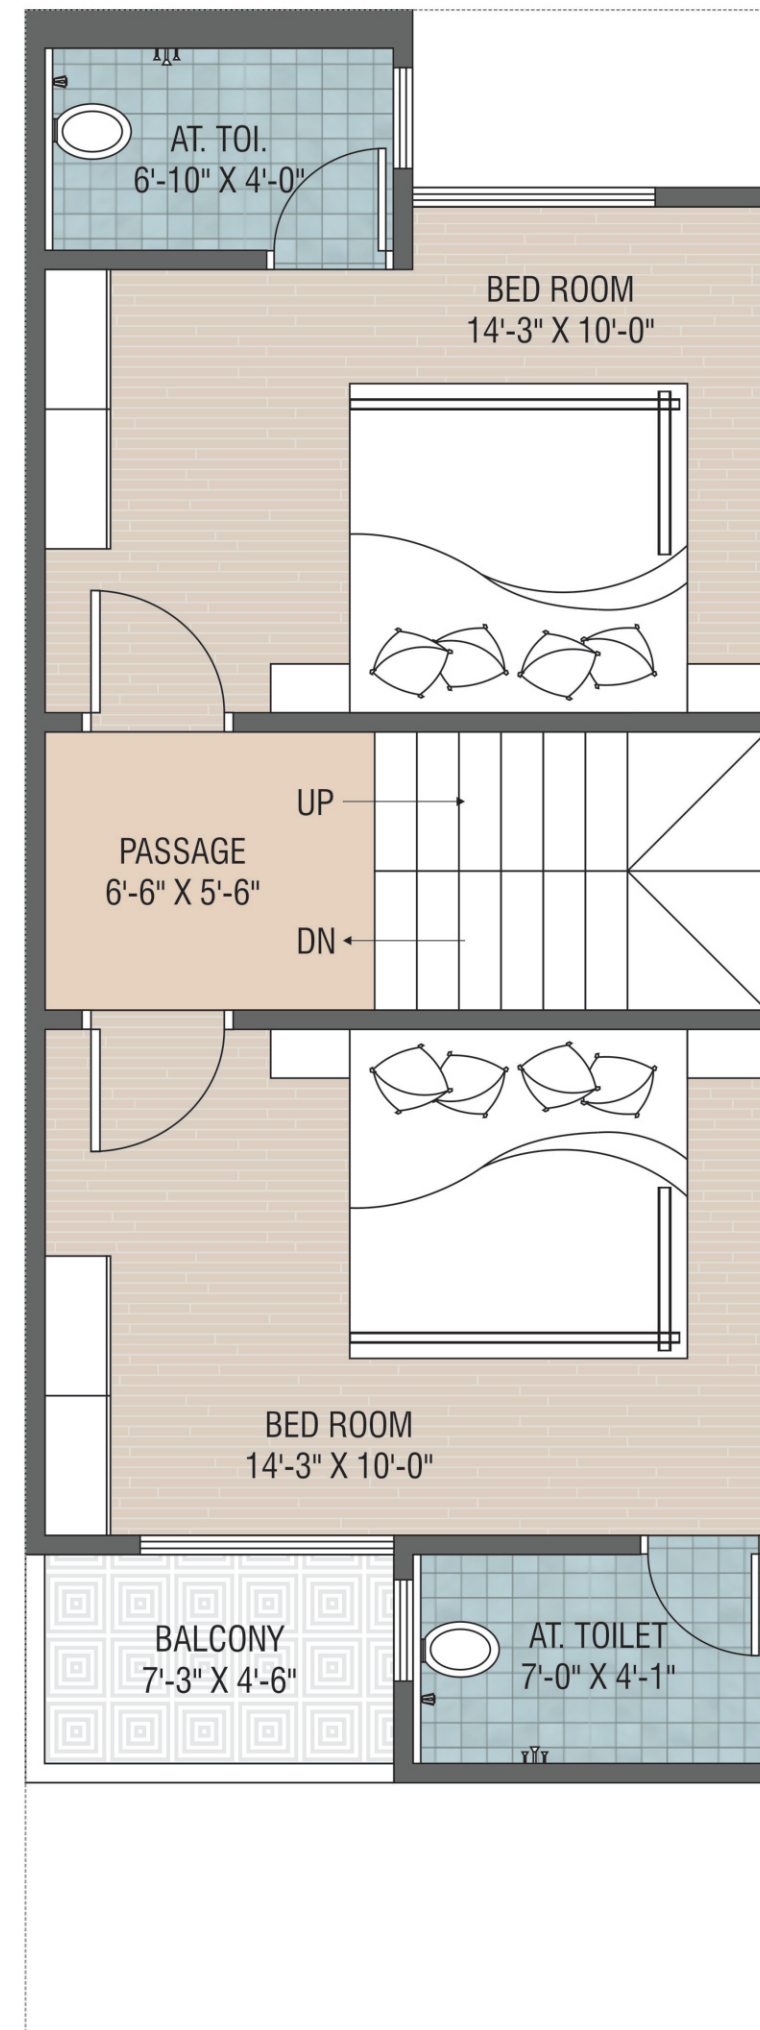

FIRST FLOOR

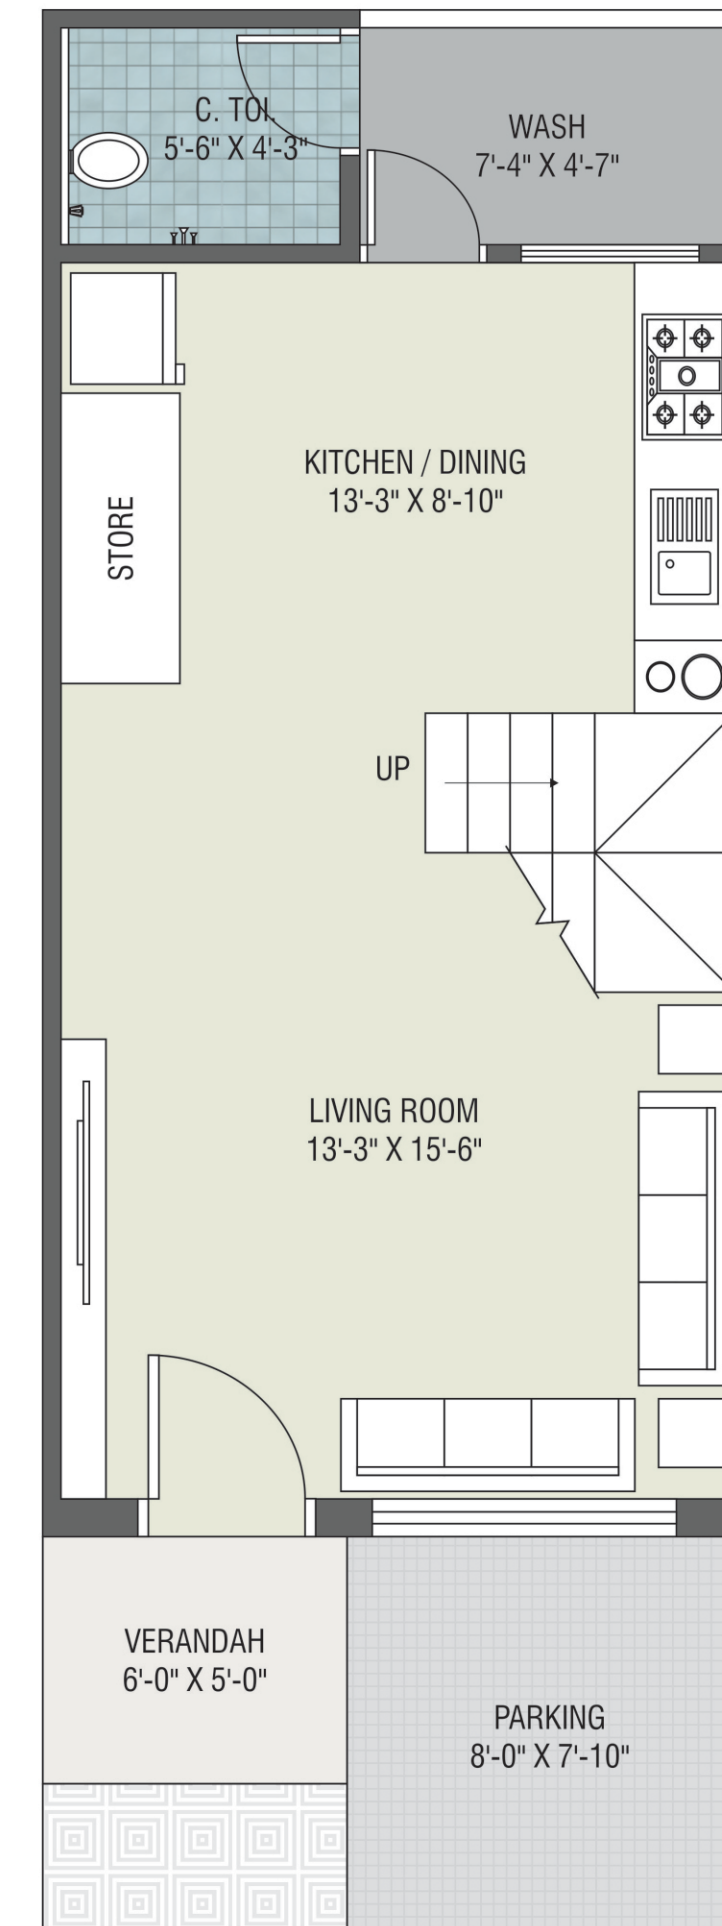

GROUND FLOOR

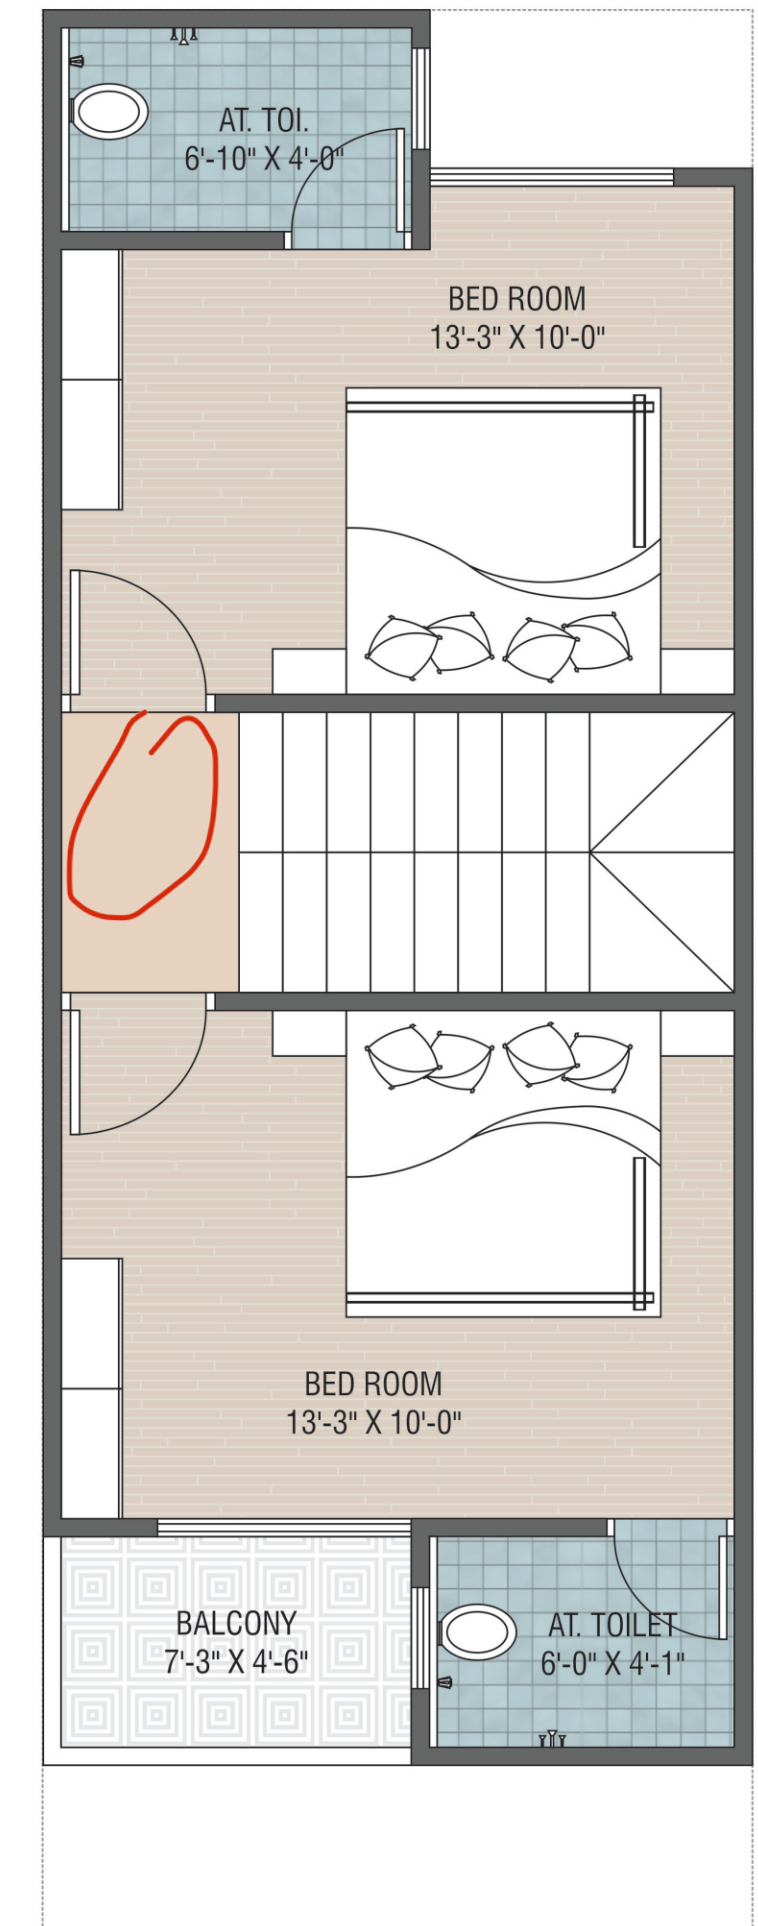

FIRST FLOOR

SIZE : 15x40

SIZE : 14x38

