


45.00 MT. WIDE ROAD

AREA UNDER PROP. ROAD ALIGNMENT

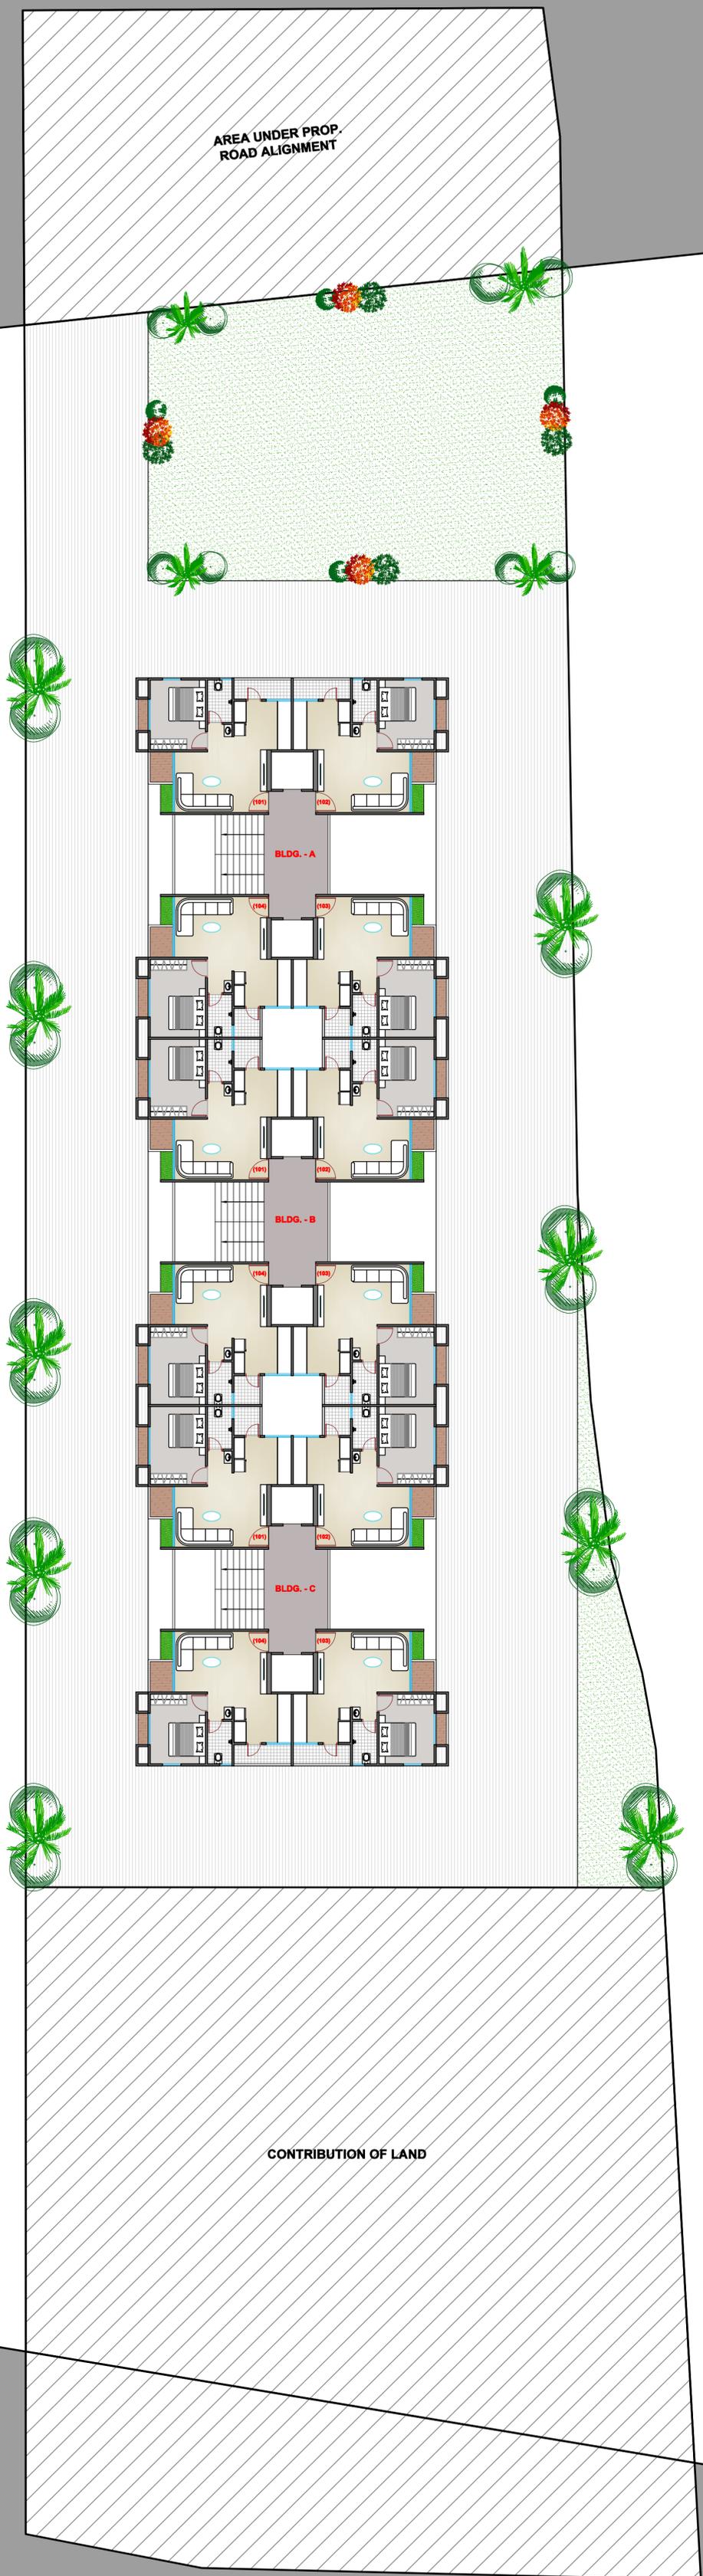

CONTRIBUTION OF LAND

REV.	DATE	DESCRIPTION	DRAWN	CHEK BY	COPY	CLIENT / DEVELOPER
RO	02-08-23	FIRST ISSUE DWG.	JATIN	ALPESH	100	SHANTAM GROUP

SUBJECT OF DRAWING : TYPICAL FLOOR LAYOUT PLAN						
ALT. NO.	SCALE	DATE	NORTH			
03	N.T.S.	02-08-2023				