


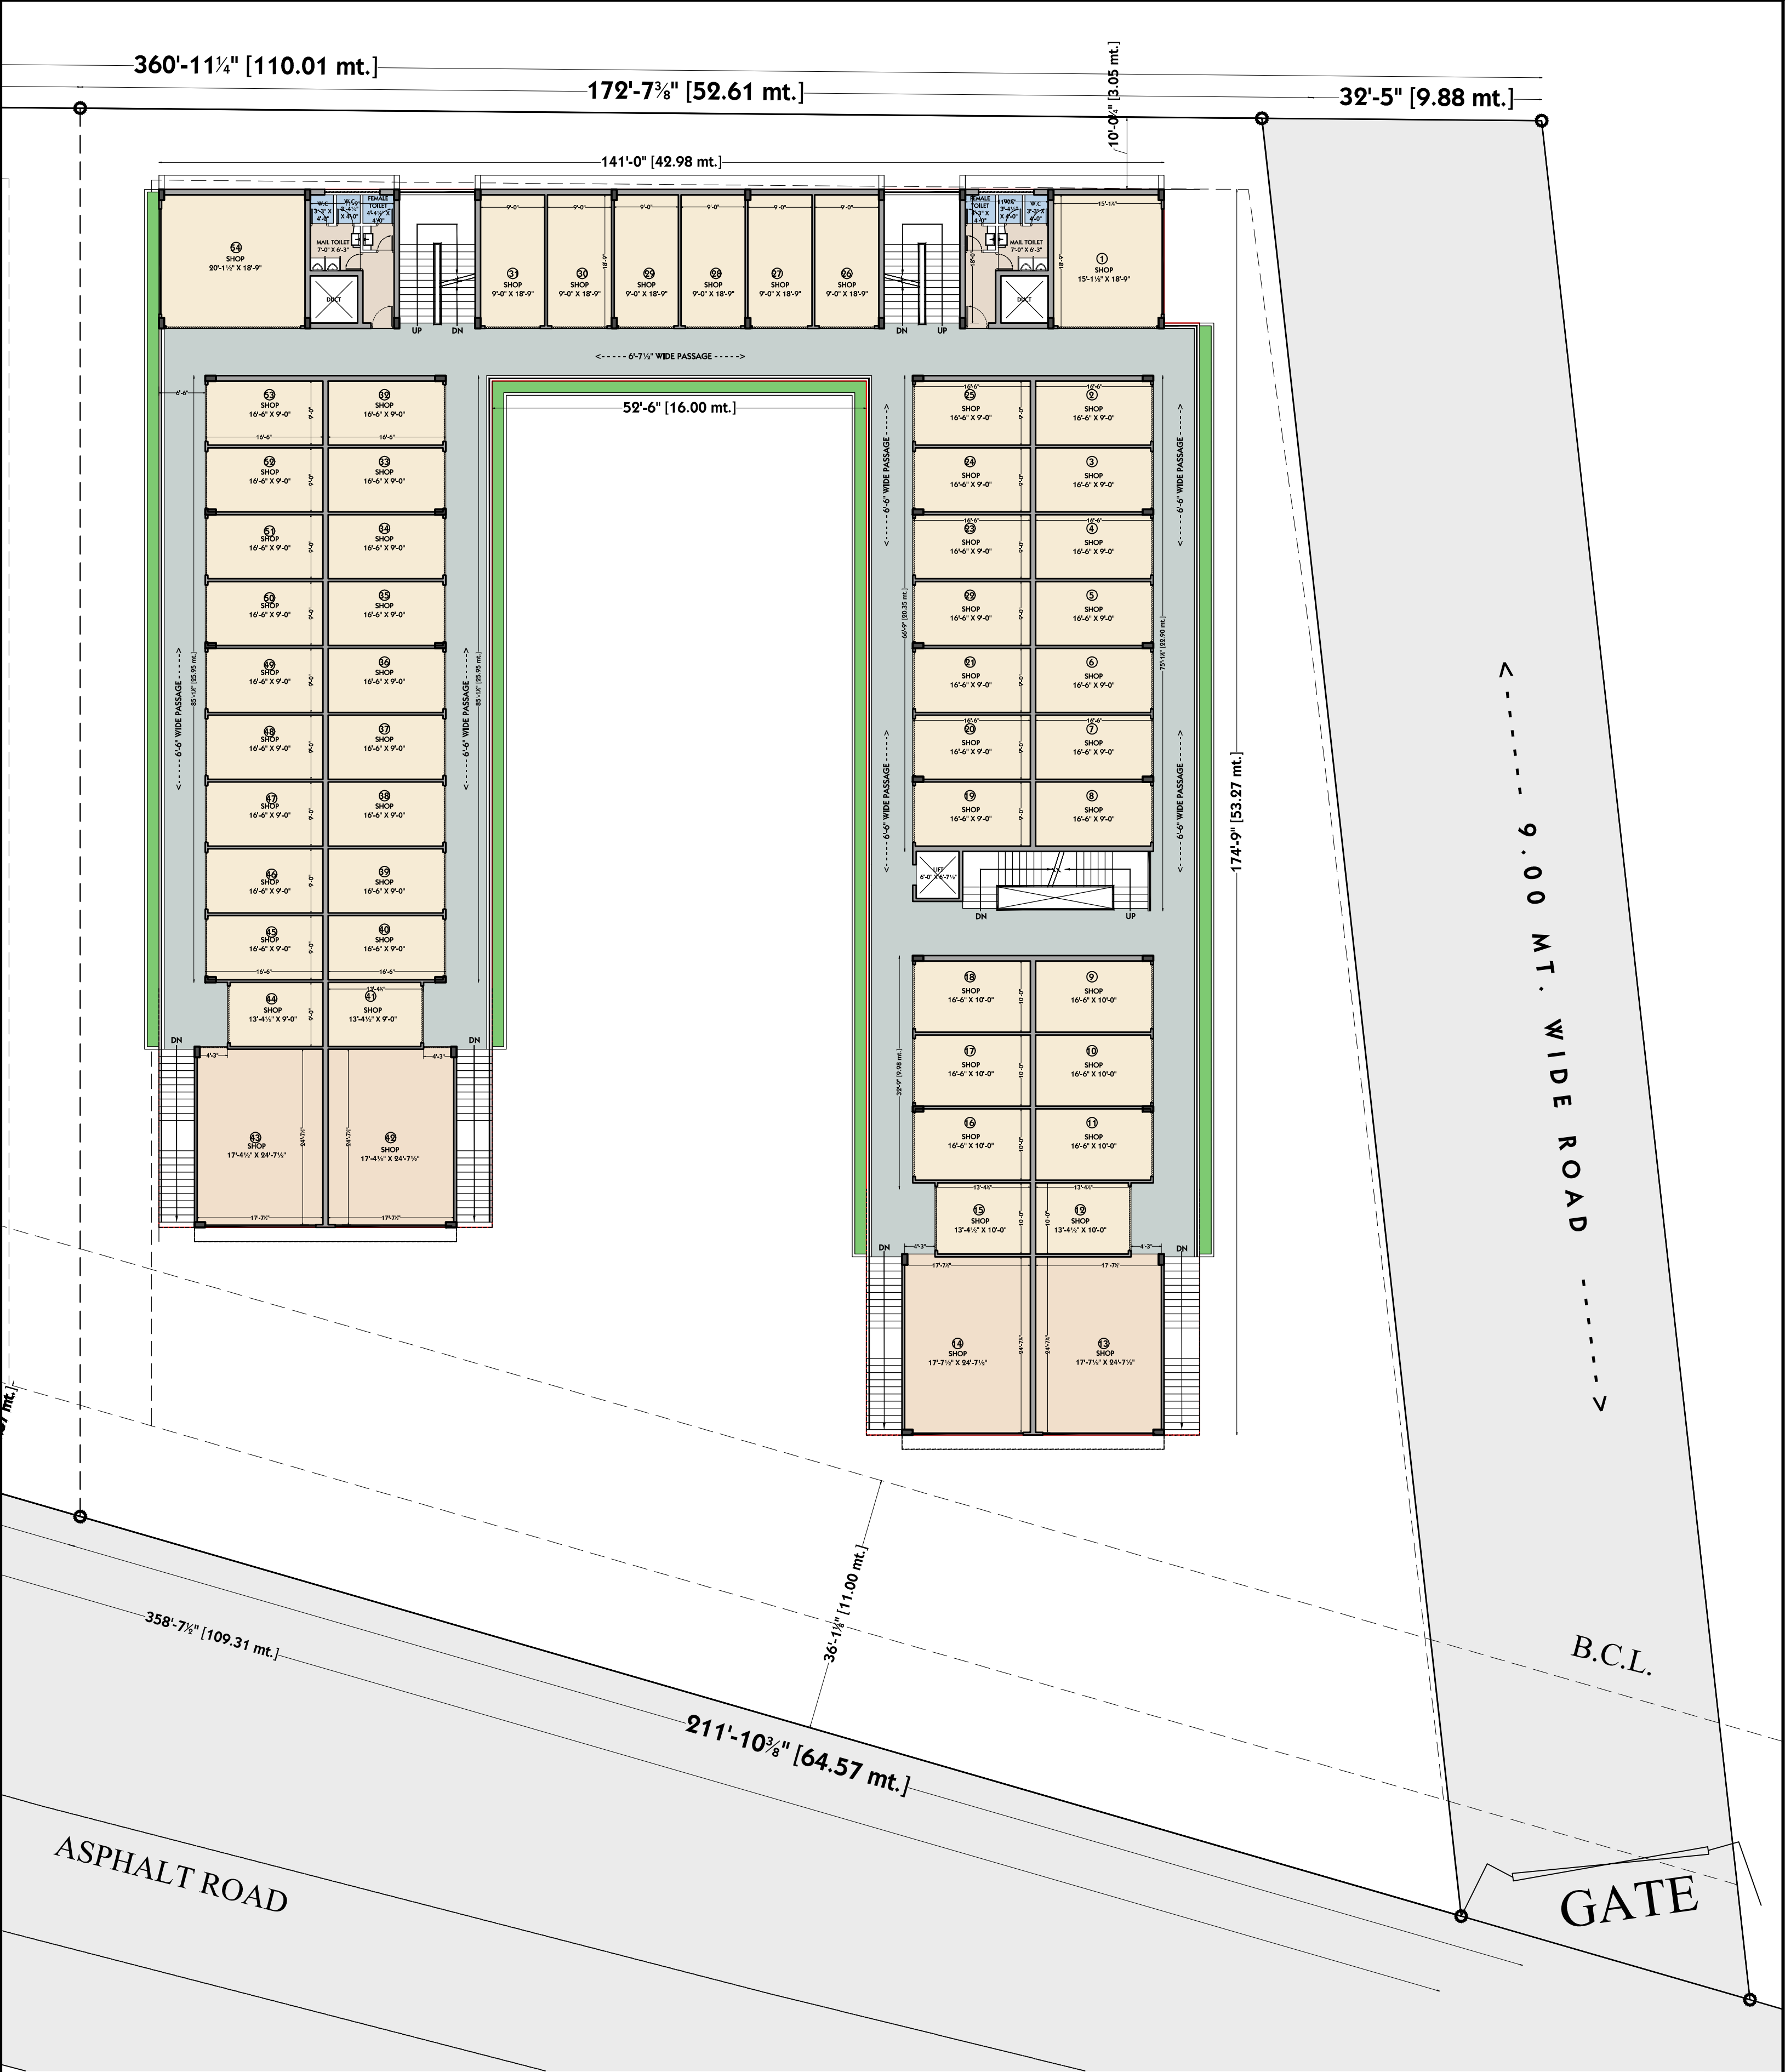

PLOT-2 AREA : 42244.74 SQ.FT.,3924.66 SQ. MT.,4693.87 SQ. YD.

SITE LOCATION :- BLOCK NO.-85/B, VILLAGE:-JAFRABAD, TALUKA:-OLPAD, DIST.:SURAT

AREA : 74556.57 SQ.FT.,6926.53 SQ. MT.,8284.06 SQ. YD.

FIRST FLOOR LAYOUT PLAN

CLINT.-	
JOB. NO	: 2021/
DATE	: July 8, 2023
PLOT DATE	: 7/6/23
DRG. NO	:
PATHS	:D:\yogesh Ambaliya\2022\jafraabad.olpad (MANOJBHAU)\CON-7 (final-06.07.2023).DWG

ALT. - 1



201, YOGESWAR COMPLEX, HAZIRA ROAD, ADAJAN, SURAT
PHONE- (O261) 2734008, (M) 98795 44008,
EMAIL- array_design2007@yahoo.co.in , web: www.arraydesign.in

SURESH SAKARIYA
B.ARCH MCA AIIA AIID