


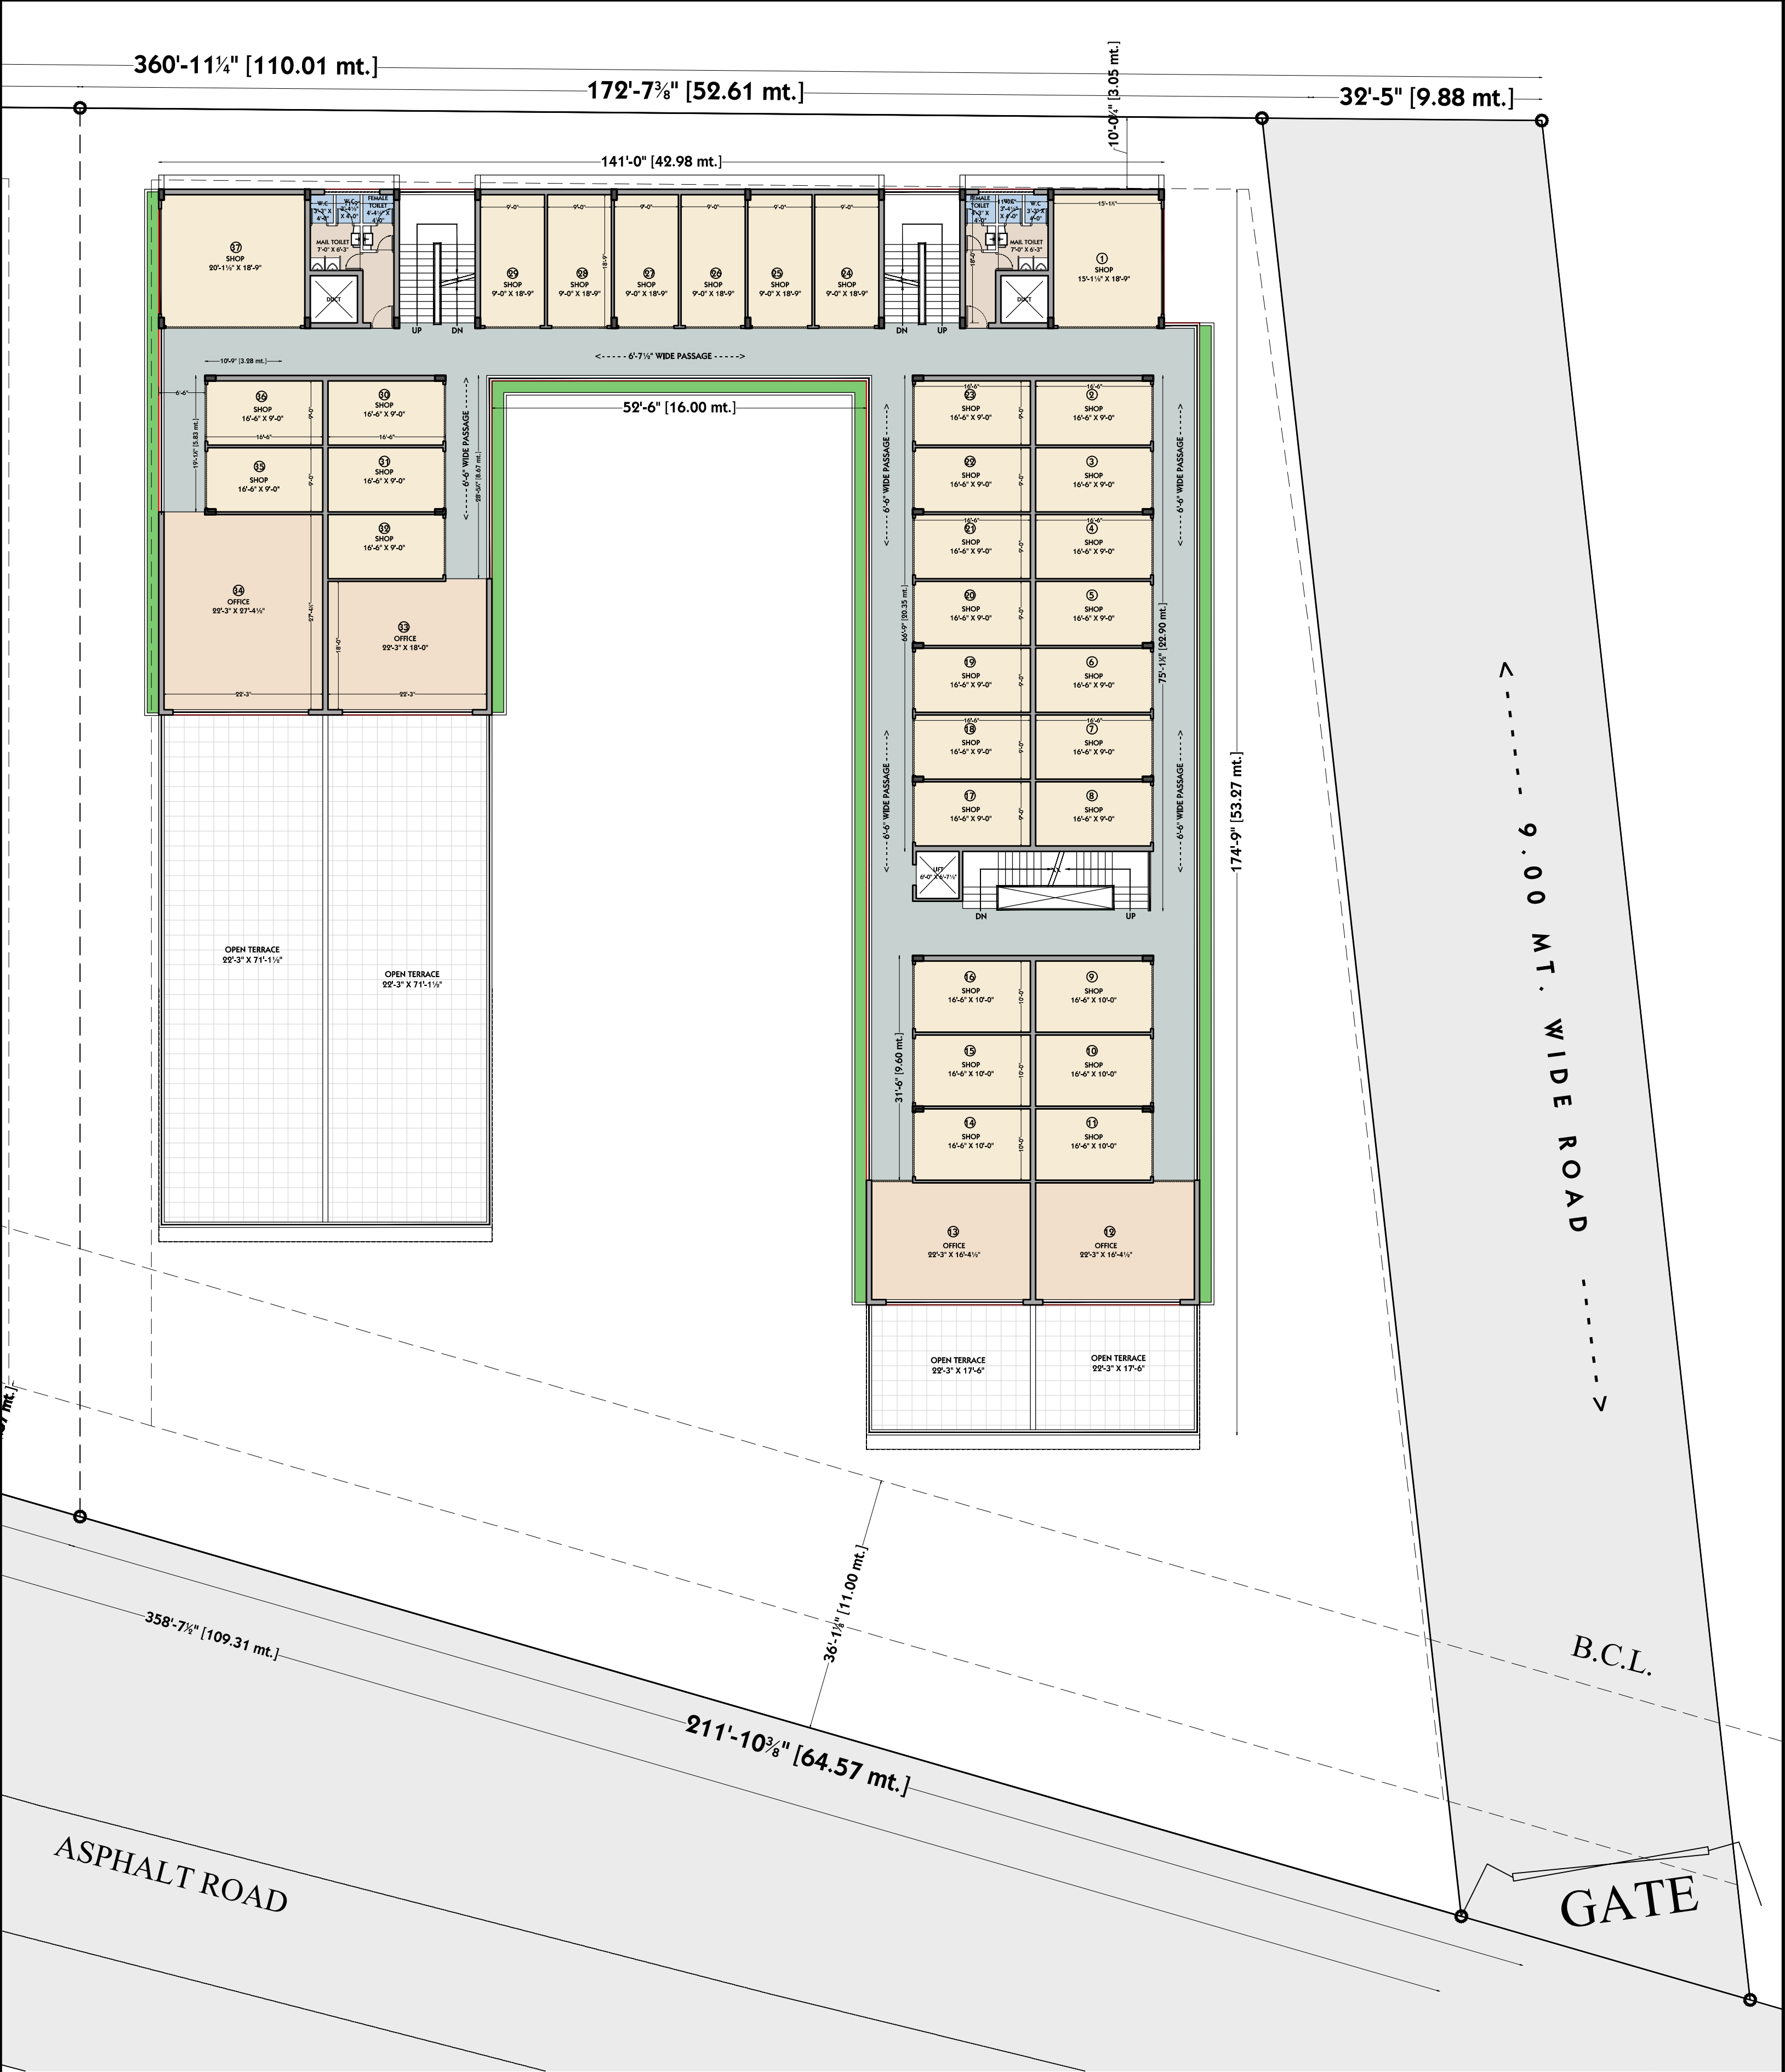

PLOT-2 AREA : 42244.74 SQ.FT.,3924.66 SQ. MT.,4693.87 SQ. YD.

SITE LOCATION :- BLOCK NO.-85/B, VILLAGE:-JAFRABAD, TALUKA:-OLPAD, DIST.:SURAT

AREA : 74556.57 SQ.FT.,6926.53 SQ. MT.,8284.06 SQ. YD.

2ND FLOOR LAYOUT PLAN

ALT. - 1

CLINT.-

JOB. NO : 2021/ SCALE : 1:177.1

DATE : July 8, 2023 DRN. BY : RAVI

PLOT DATE : 7/6/23 CHECK. BY :

DRG. NO : PATHS. :D:\yogesh Ambaliya\2022\jafraabad.olpad (MANOJBHA)\CON-7 (final-06,07,2023).DWG



201, YOGESWAR COMPLEX, HAZIRA ROAD, ADAJAN, SURAT
PHONE- (0261) 2734008, (M) 98795 44008,
EMAIL-array_design2007@yahoo.co.in , web: www.arraydesign.in

SURESH SAKARIYA
B.ARCH MCA AIIA AIID