


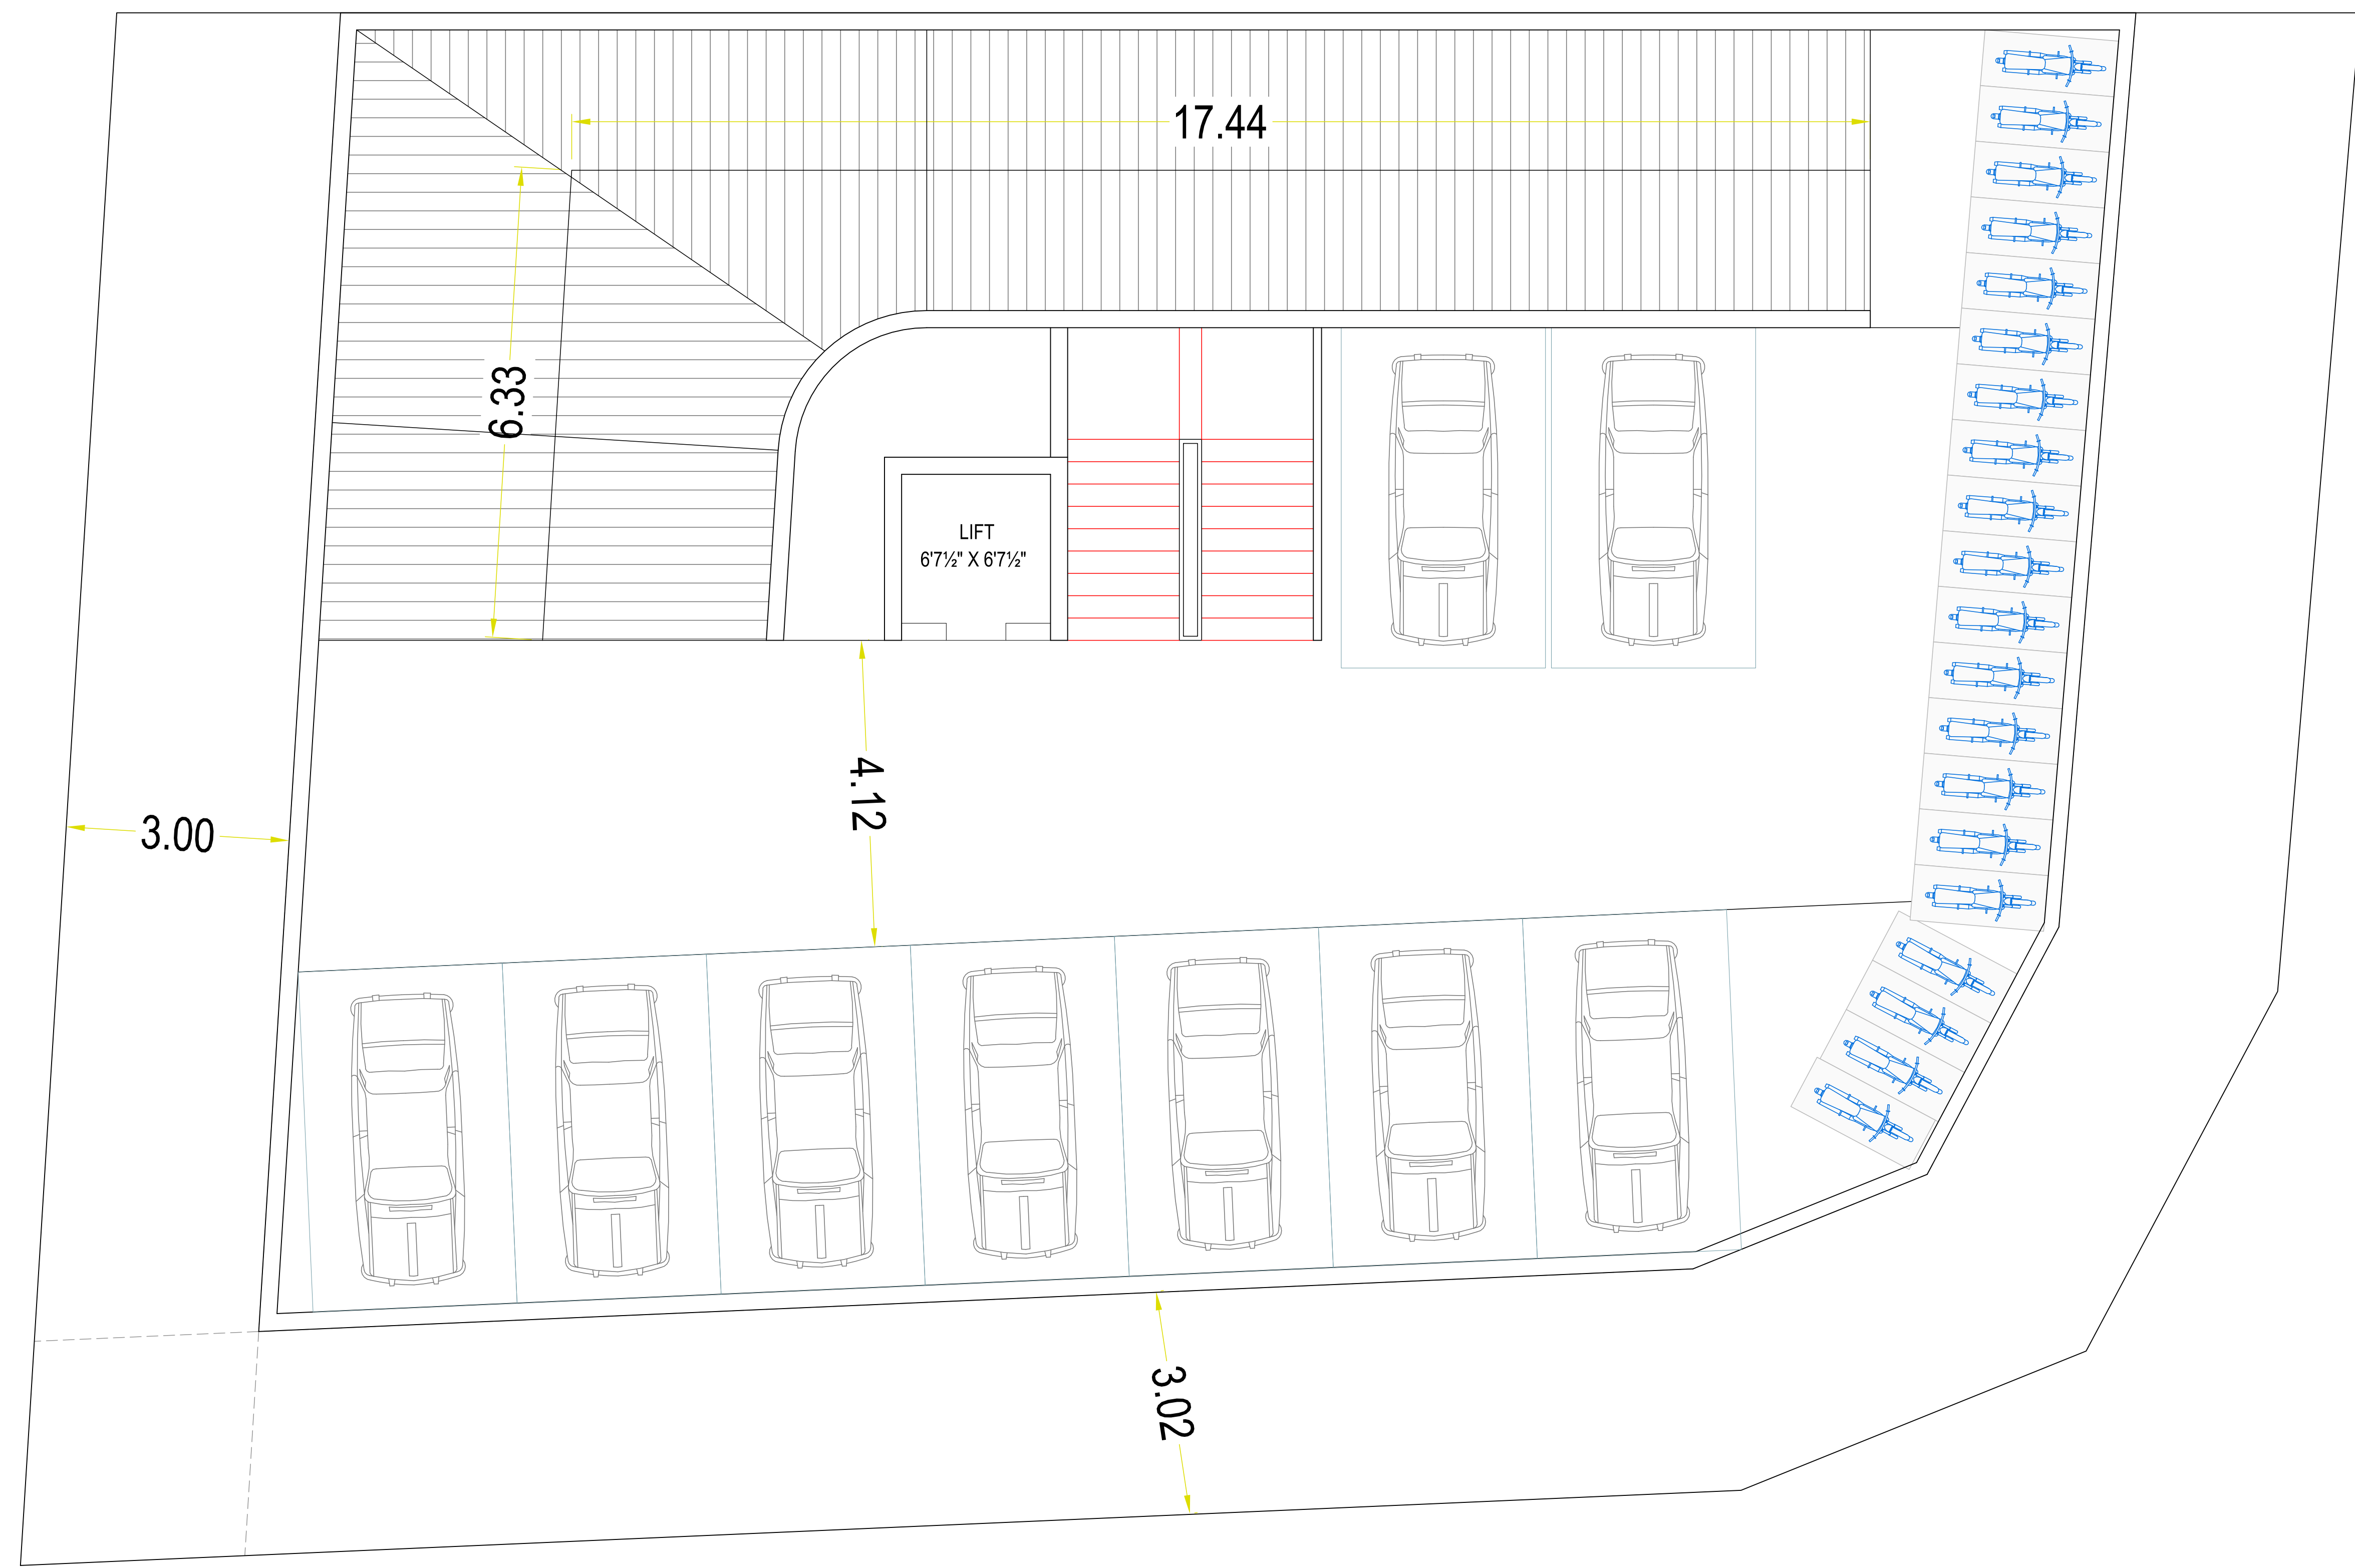


12.00mt[40'0"]. WIDE T.P. ROAD


12.00mt [40'0"]. WIDE T.P. ROAD


AVENUE 294

PROPOSED RESIDENCE BUILDING AT GHOD DOD ROAD,SURAT

PROJECT

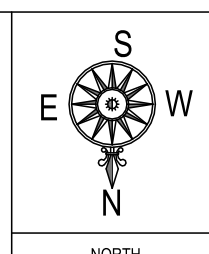

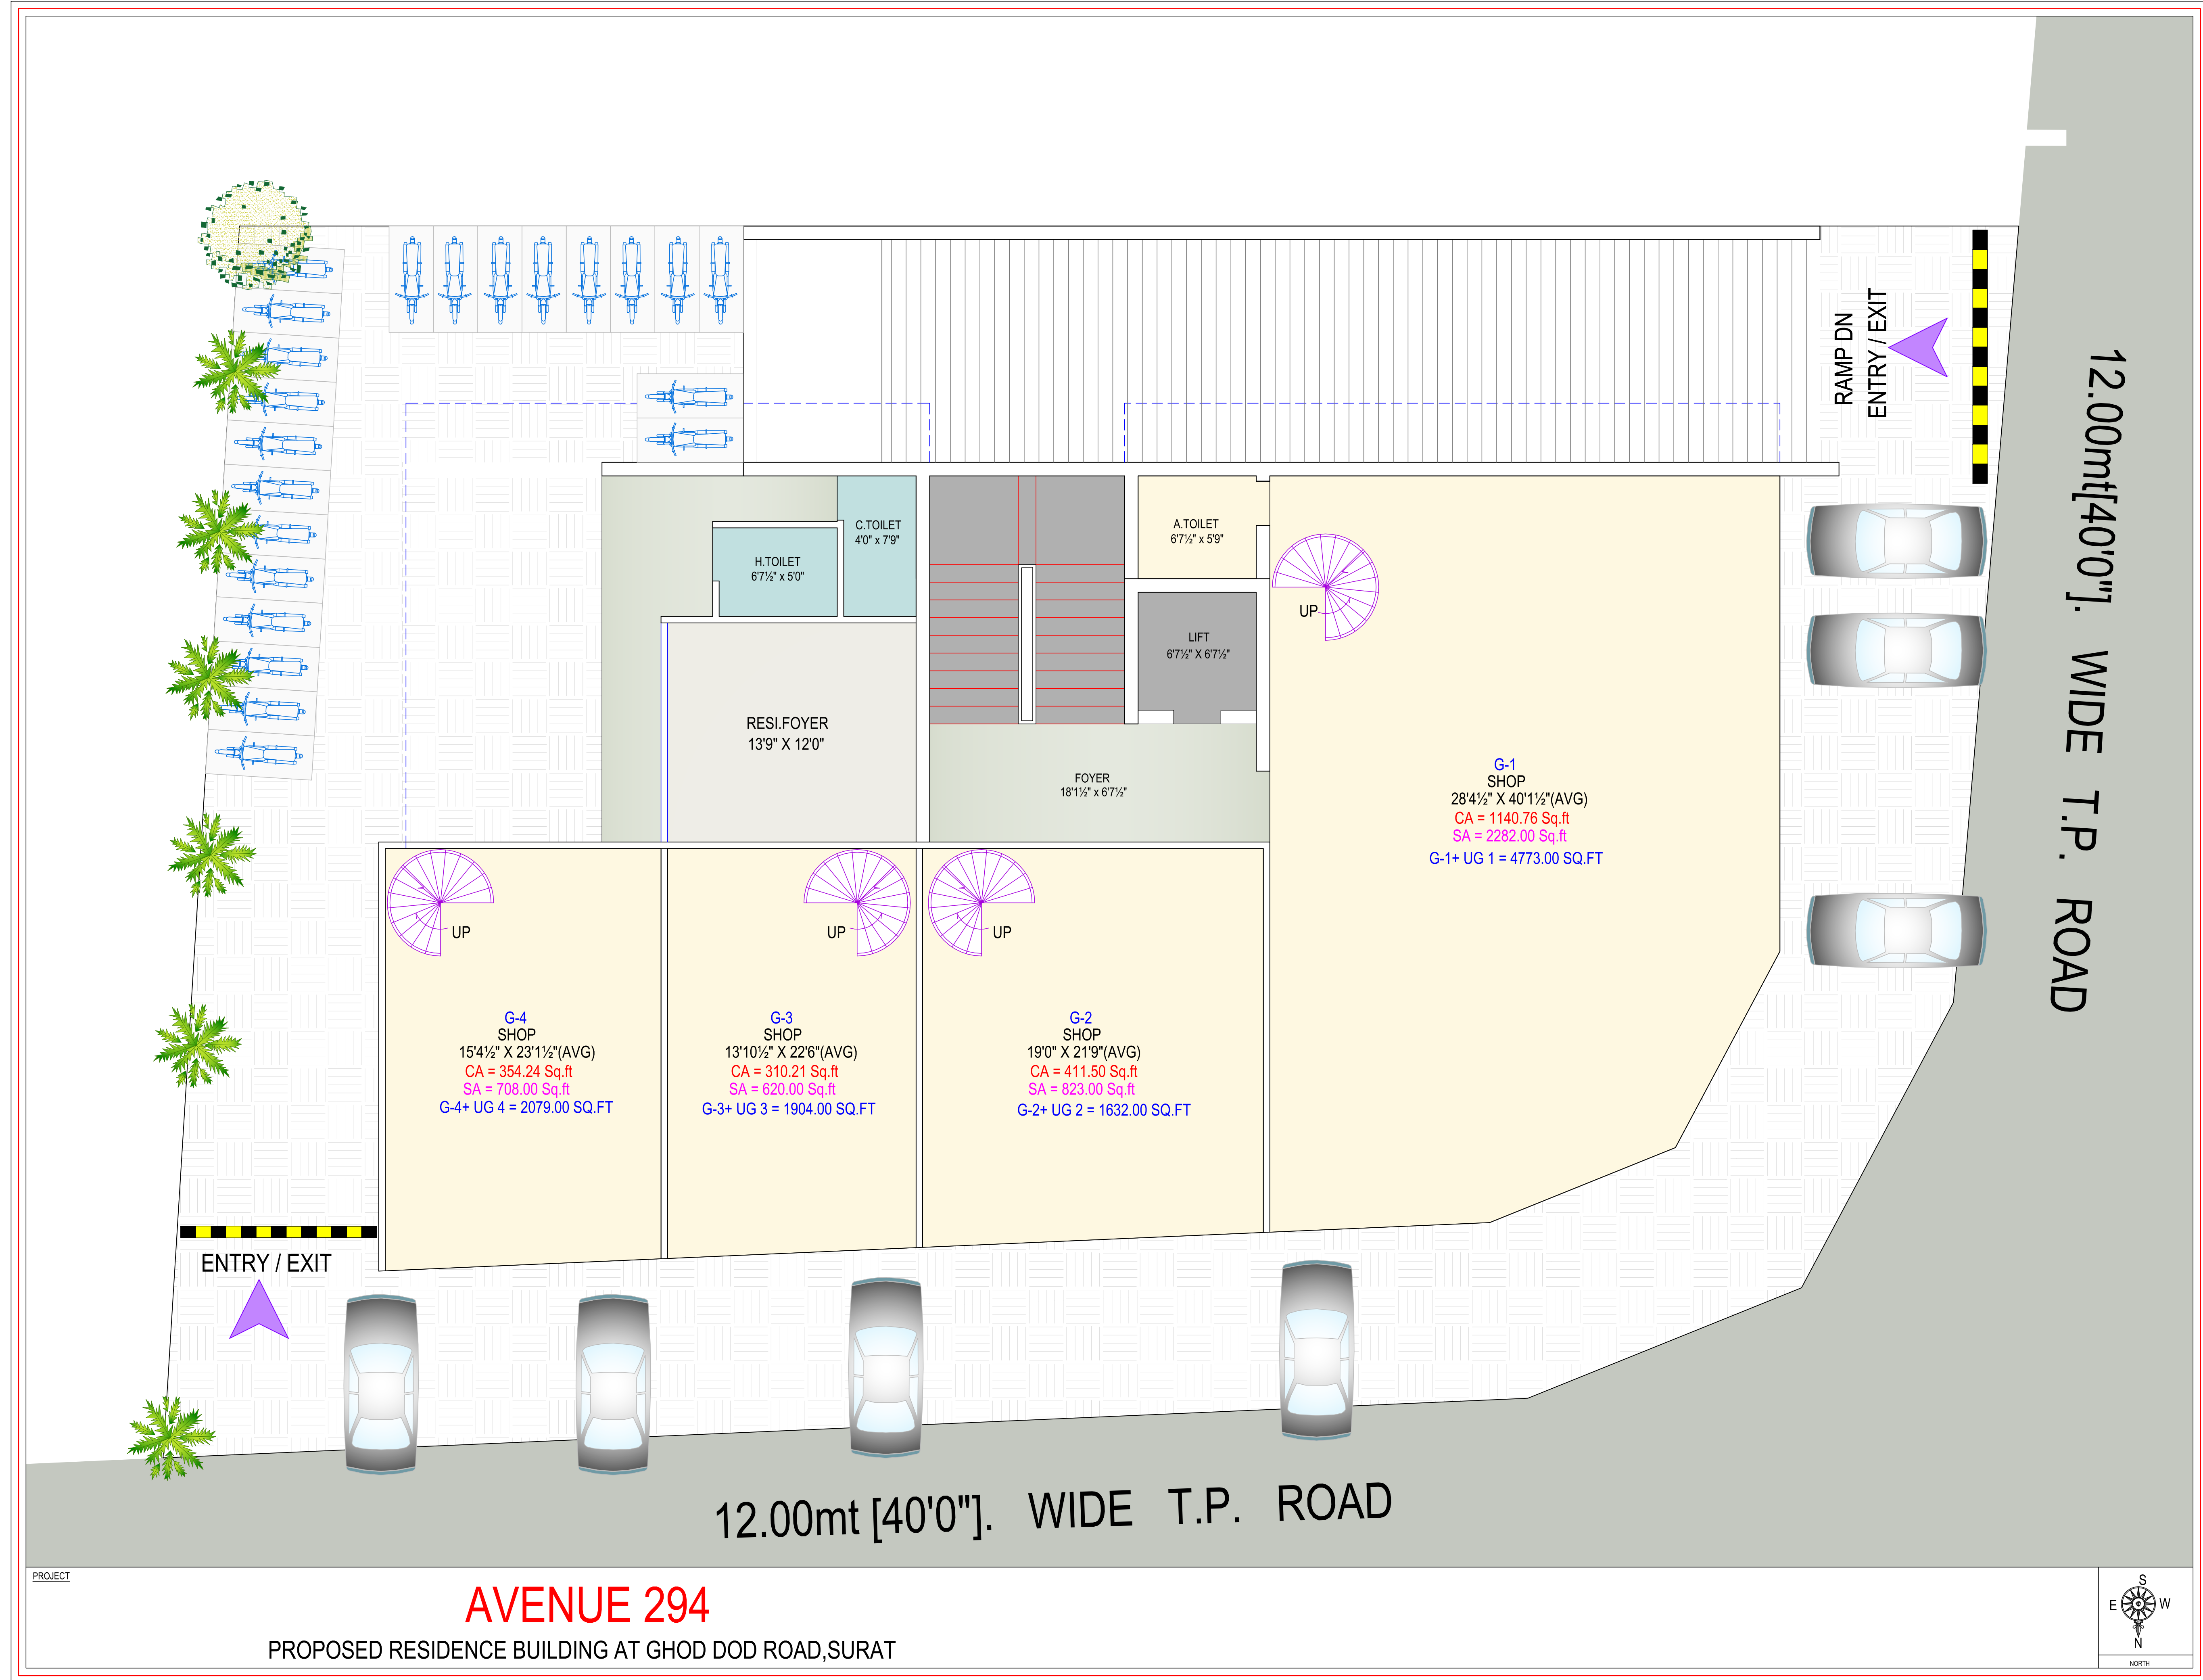

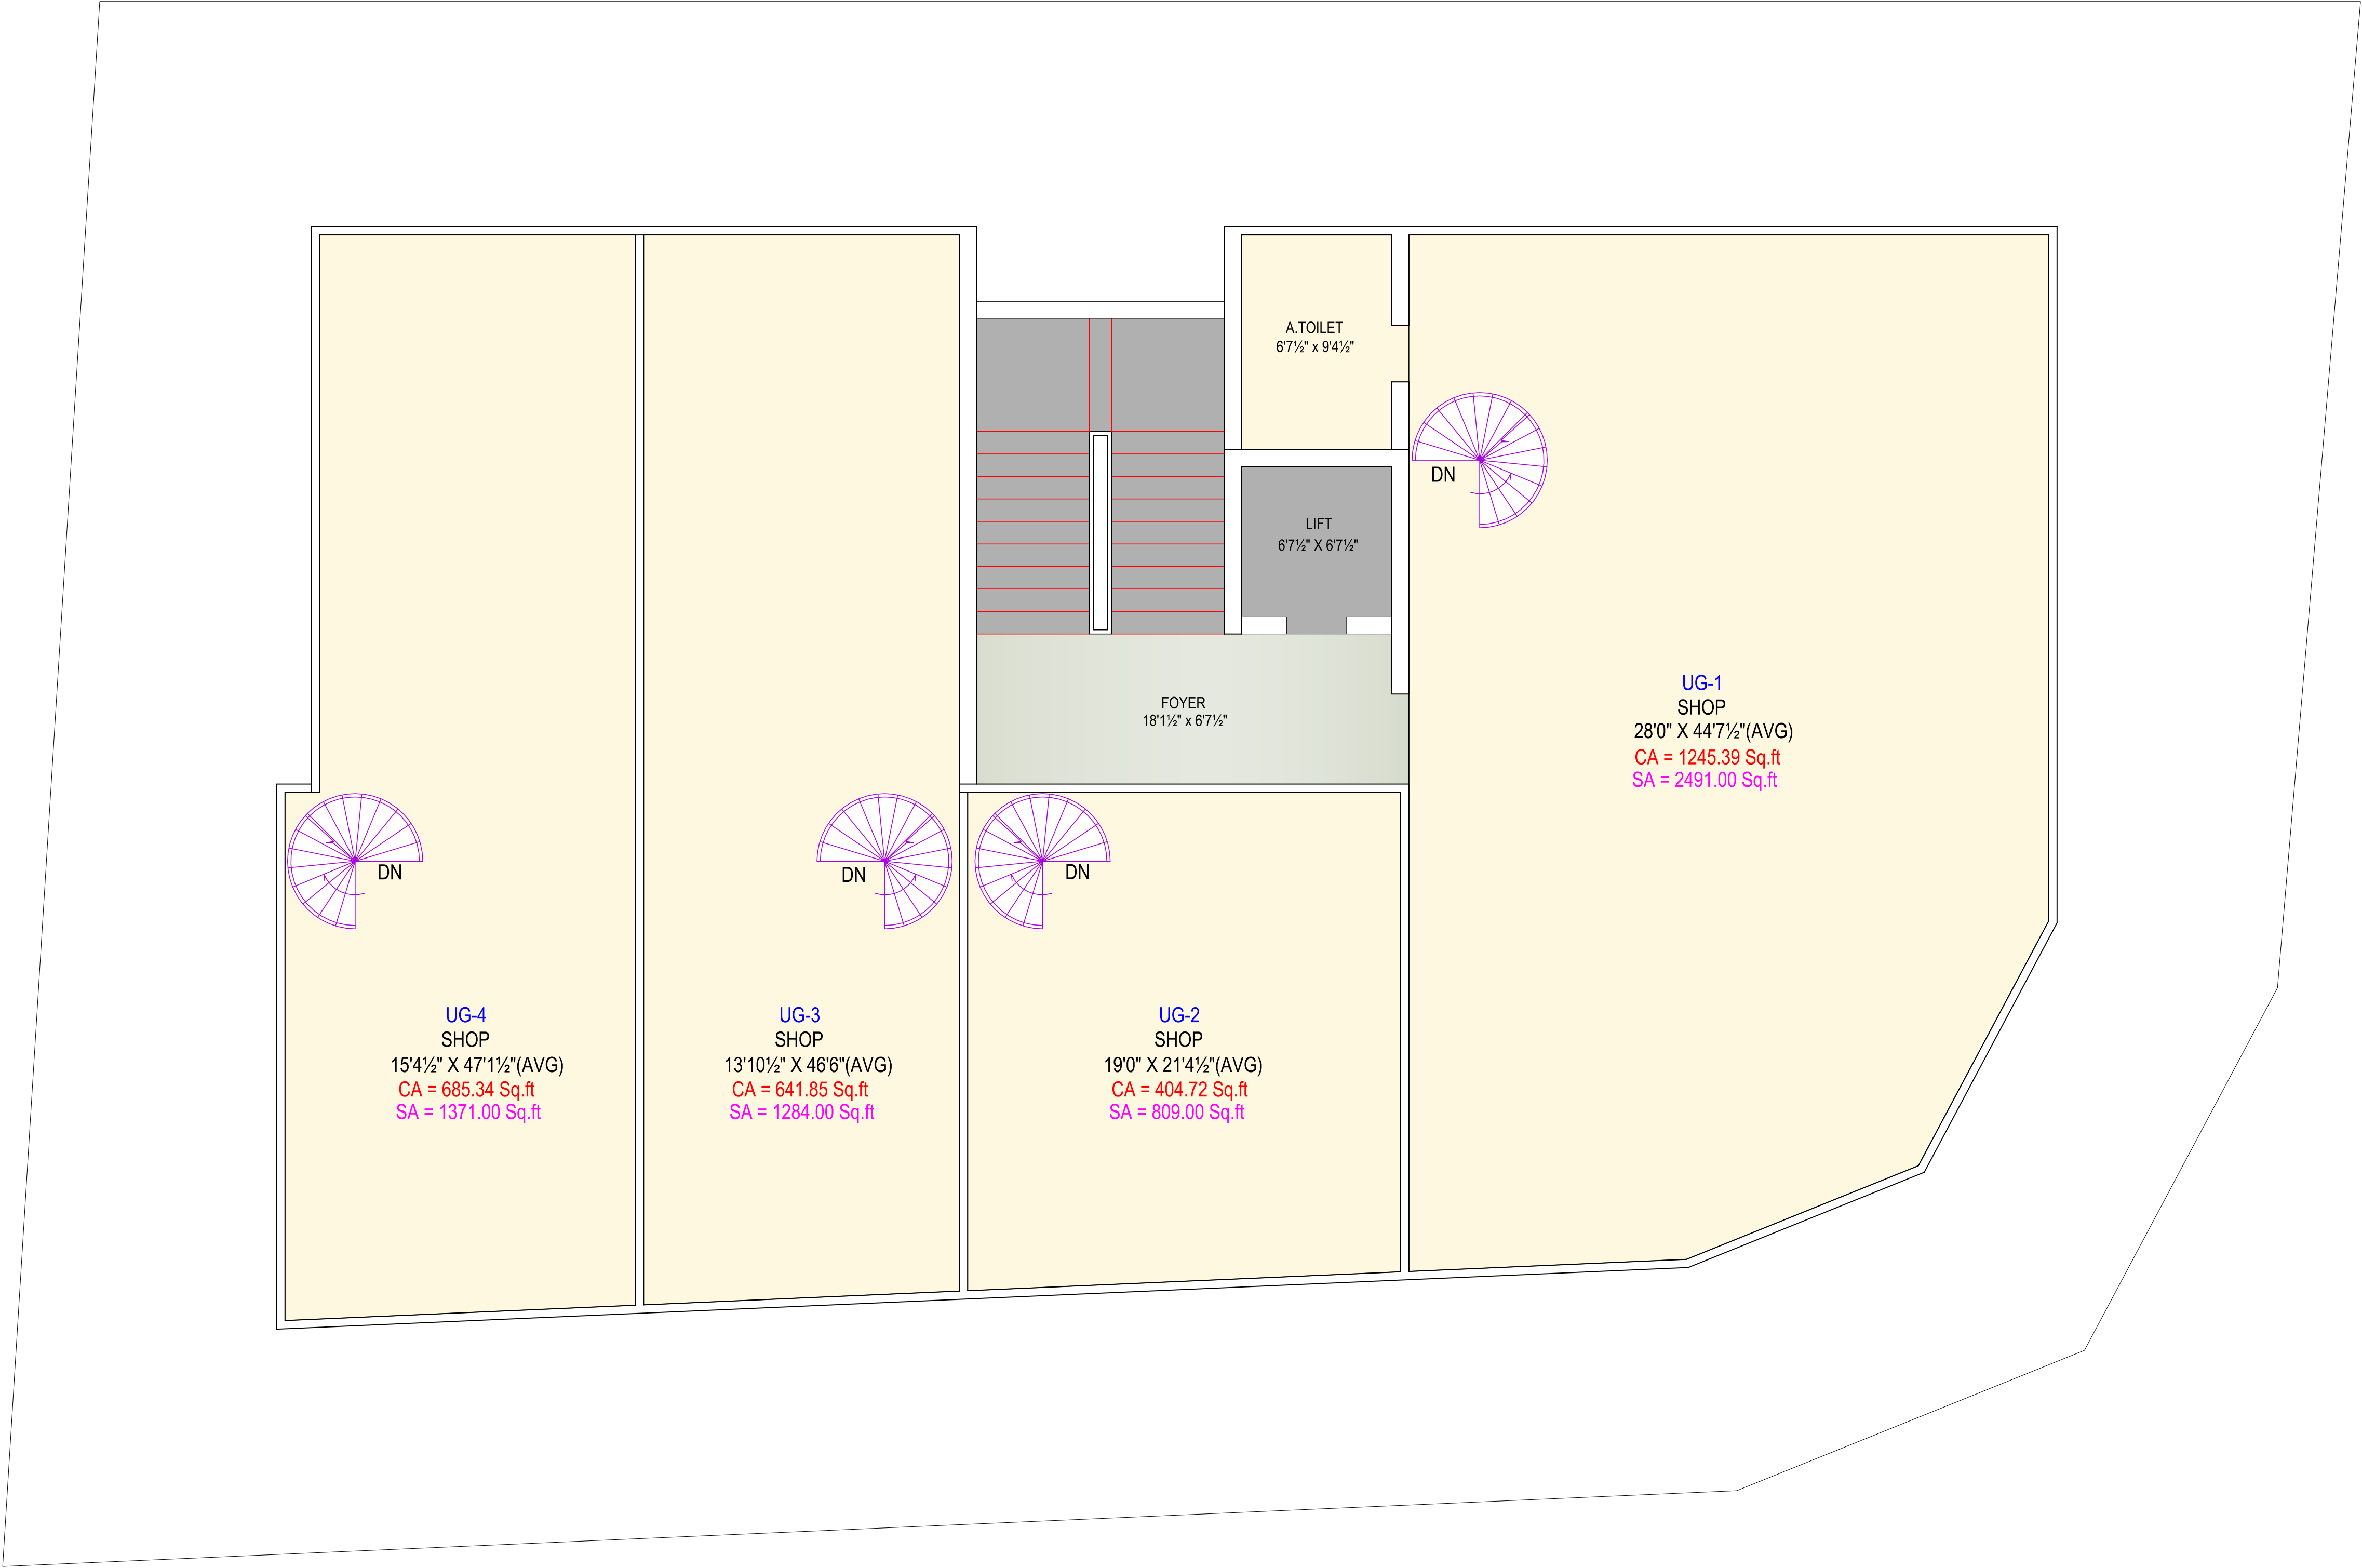


12.00mt[40'0"]. WIDE T.P. ROAD

12.00mt [40'0"]. WIDE T.P. ROAD

PROJECT

AVENUE 294

PROPOSED RESIDENCE BUILDING AT GHOD DOD ROAD,SURAT

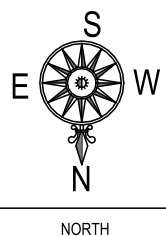

12.00mt[40'0"] WIDE T.P. ROAD



12.00mt [40'0"]. WIDE T.P. ROAD

AVENUE 294

PROPOSED RESIDENCE BUILDING AT GHOD DOD ROAD, SURAT

